




### STUDIO / TYPE A


SUITE	353.6 SQ.FT.	32.9 SQ.M.
TERRACE	- SQ.FT.	- SQ.M.
<b>TOTAL</b>	<b>353.6 SQ.FT.</b>	<b>32.9 SQ.M.</b>

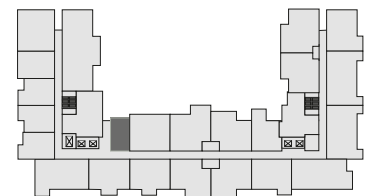



### 1BR / TYPE A1


SUITE	469.3 SQ.FT.	43.6 SQ.M.
TERRACE	54.8 SQ.FT.	5.1 SQ.M.
<b>TOTAL</b>	<b>524.1 SQ.FT.</b>	<b>48.7 SQ.M.</b>

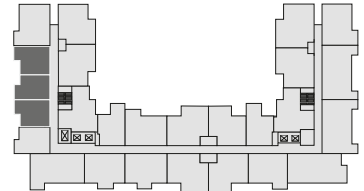



### 1BR / TYPE A2


SUITE	469.3 SQ.FT.	43.6 SQ.M.
TERRACE	101.7 SQ.FT.	9.5 SQ.M.
<b>TOTAL</b>	<b>571.0 SQ.FT.</b>	<b>53.1 SQ.M.</b>

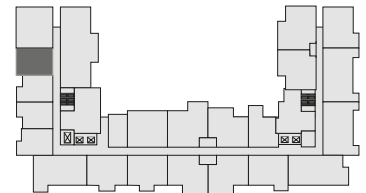



### 1BR / TYPE B


SUITE	463.6 SQ.FT.	43.1 SQ.M.
TERRACE	55.2 SQ.FT.	5.1 SQ.M.
<b>TOTAL</b>	<b>518.8 SQ.FT.</b>	<b>48.2 SQ.M.</b>

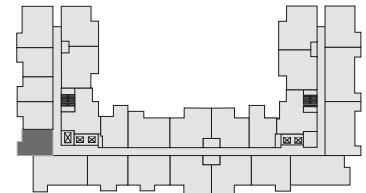



### 1BR / TYPE C


SUITE	487.5 SQ.FT.	45.3 SQ.M.
TERRACE	56.9 SQ.FT.	5.3 SQ.M.
<b>TOTAL</b>	<b>544.4 SQ.FT.</b>	<b>50.6 SQ.M.</b>

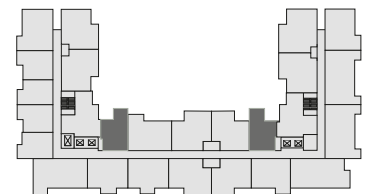



### 2BR / TYPE A

SUITE	691.6 SQ.FT.	64.3 SQ.M.
TERRACE	49.7 SQ.FT.	4.6 SQ.M.
<b>TOTAL</b>	<b>741.3 SQ.FT.</b>	<b>68.9 SQ.M.</b>

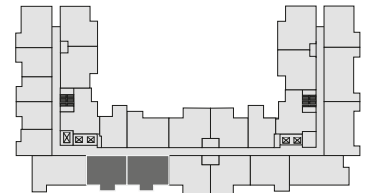



### 2BR / TYPE B1

SUITE	704.9 SQ.FT.	65.5 SQ.M.
TERRACE	54.6 SQ.FT.	5.1 SQ.M.
<b>TOTAL</b>	<b>759.5 SQ.FT.</b>	<b>70.6 SQ.M.</b>





### 2BR / TYPE B2

SUITE	705.6 SQ.FT.	65.6 SQ.M.
TERRACE	155.2 SQ.FT.	14.4 SQ.M.
<b>TOTAL</b>	<b>860.8 SQ.FT.</b>	<b>80.0 SQ.M.</b>








### 2BR / TYPE C1


SUITE	704.6 SQ.FT.	65.5 SQ.M.
TERRACE	56.2 SQ.FT.	5.2 SQ.M.
<b>TOTAL</b>	<b>760.8 SQ.FT.</b>	<b>70.7 SQ.M.</b>

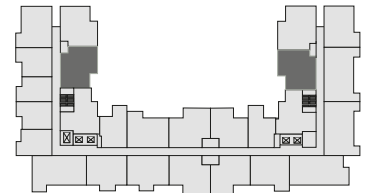



### 2BR / TYPE D1


SUITE	721.4 SQ.FT.	67.0 SQ.M.
TERRACE	57.4 SQ.FT.	5.3 SQ.M.
<b>TOTAL</b>	<b>778.8 SQ.FT.</b>	<b>72.4 SQ.M.</b>

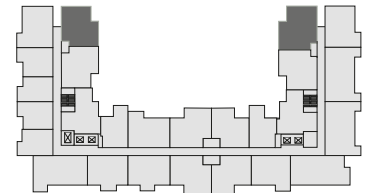



### 2BR / TYPE E1


SUITE	723.9 SQ.FT.	67.3 SQ.M.
TERRACE	57.0 SQ.FT.	5.3 SQ.M.
<b>TOTAL</b>	<b>780.9 SQ.FT.</b>	<b>72.6 SQ.M.</b>

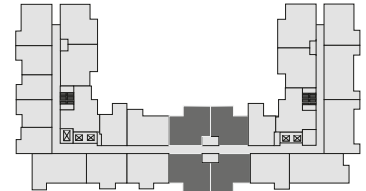



### 2BR / TYPE E2


SUITE	724.5 SQ.FT.	67.3 SQ.M.
TERRACE	184.3 SQ.FT.	17.1 SQ.M.
<b>TOTAL</b>	<b>908.8 SQ.FT.</b>	<b>84.4 SQ.M.</b>

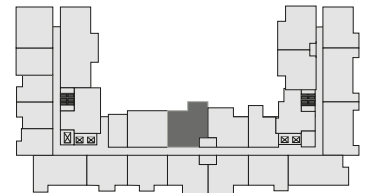



### 2BR / TYPE F1

SUITE	669.9 SQ.FT.	62.2 SQ.M.
TERRACE	56.5 SQ.FT.	5.3 SQ.M.
<b>TOTAL</b>	<b>726.5 SQ.FT.</b>	<b>67.5 SQ.M.</b>

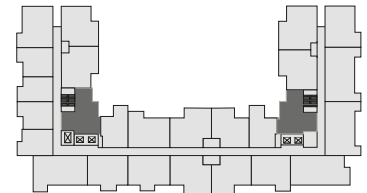



### 2BR / TYPE F2


SUITE	671.9 SQ.FT.	62.4 SQ.M.
TERRACE	156.5 SQ.FT.	14.5 SQ.M.
<b>TOTAL</b>	<b>828.4 SQ.FT.</b>	<b>77.0 SQ.M.</b>





### 3BR / TYPE A1


SUITE	935.5 SQ.FT.	86.9 SQ.M.
TERRACE	50.5 SQ.FT.	4.7 SQ.M.
<b>TOTAL</b>	<b>986.0 SQ.FT.</b>	<b>91.6 SQ.M.</b>

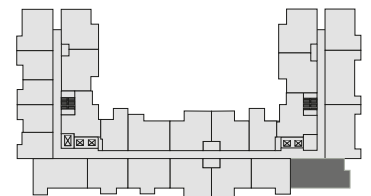



### 3BR / TYPE A2

SUITE	936.2 SQ.FT.	87.0 SQ.M.
TERRACE	65.7 SQ.FT.	6.1 SQ.M.
<b>TOTAL</b>	<b>1001.9 SQ.FT.</b>	<b>93.1 SQ.M.</b>

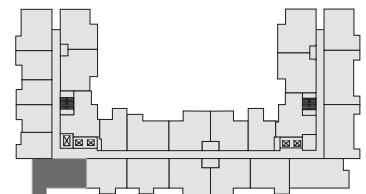






### 3BR / TYPE B

SUITE	934.8 SQ.FT.	86.9 SQ.M.
TERRACE	66.0 SQ.FT.	6.1 SQ.M.
<b>TOTAL</b>	<b>1000.8 SQ.FT.</b>	<b>93.0 SQ.M.</b>

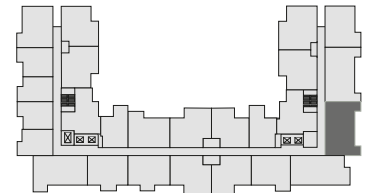



## The Nook 1



### 3BR / TYPE C

SUITE	939.6 SQ.FT.	87.3 SQ.M.
TERRACE	71.1 SQ.FT.	6.6 SQ.M.
<b>TOTAL</b>	<b>1010.7 SQ.FT.</b>	<b>93.9 SQ.M.</b>

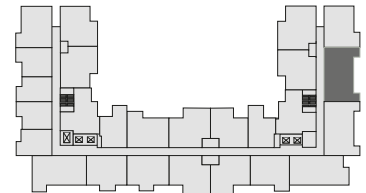


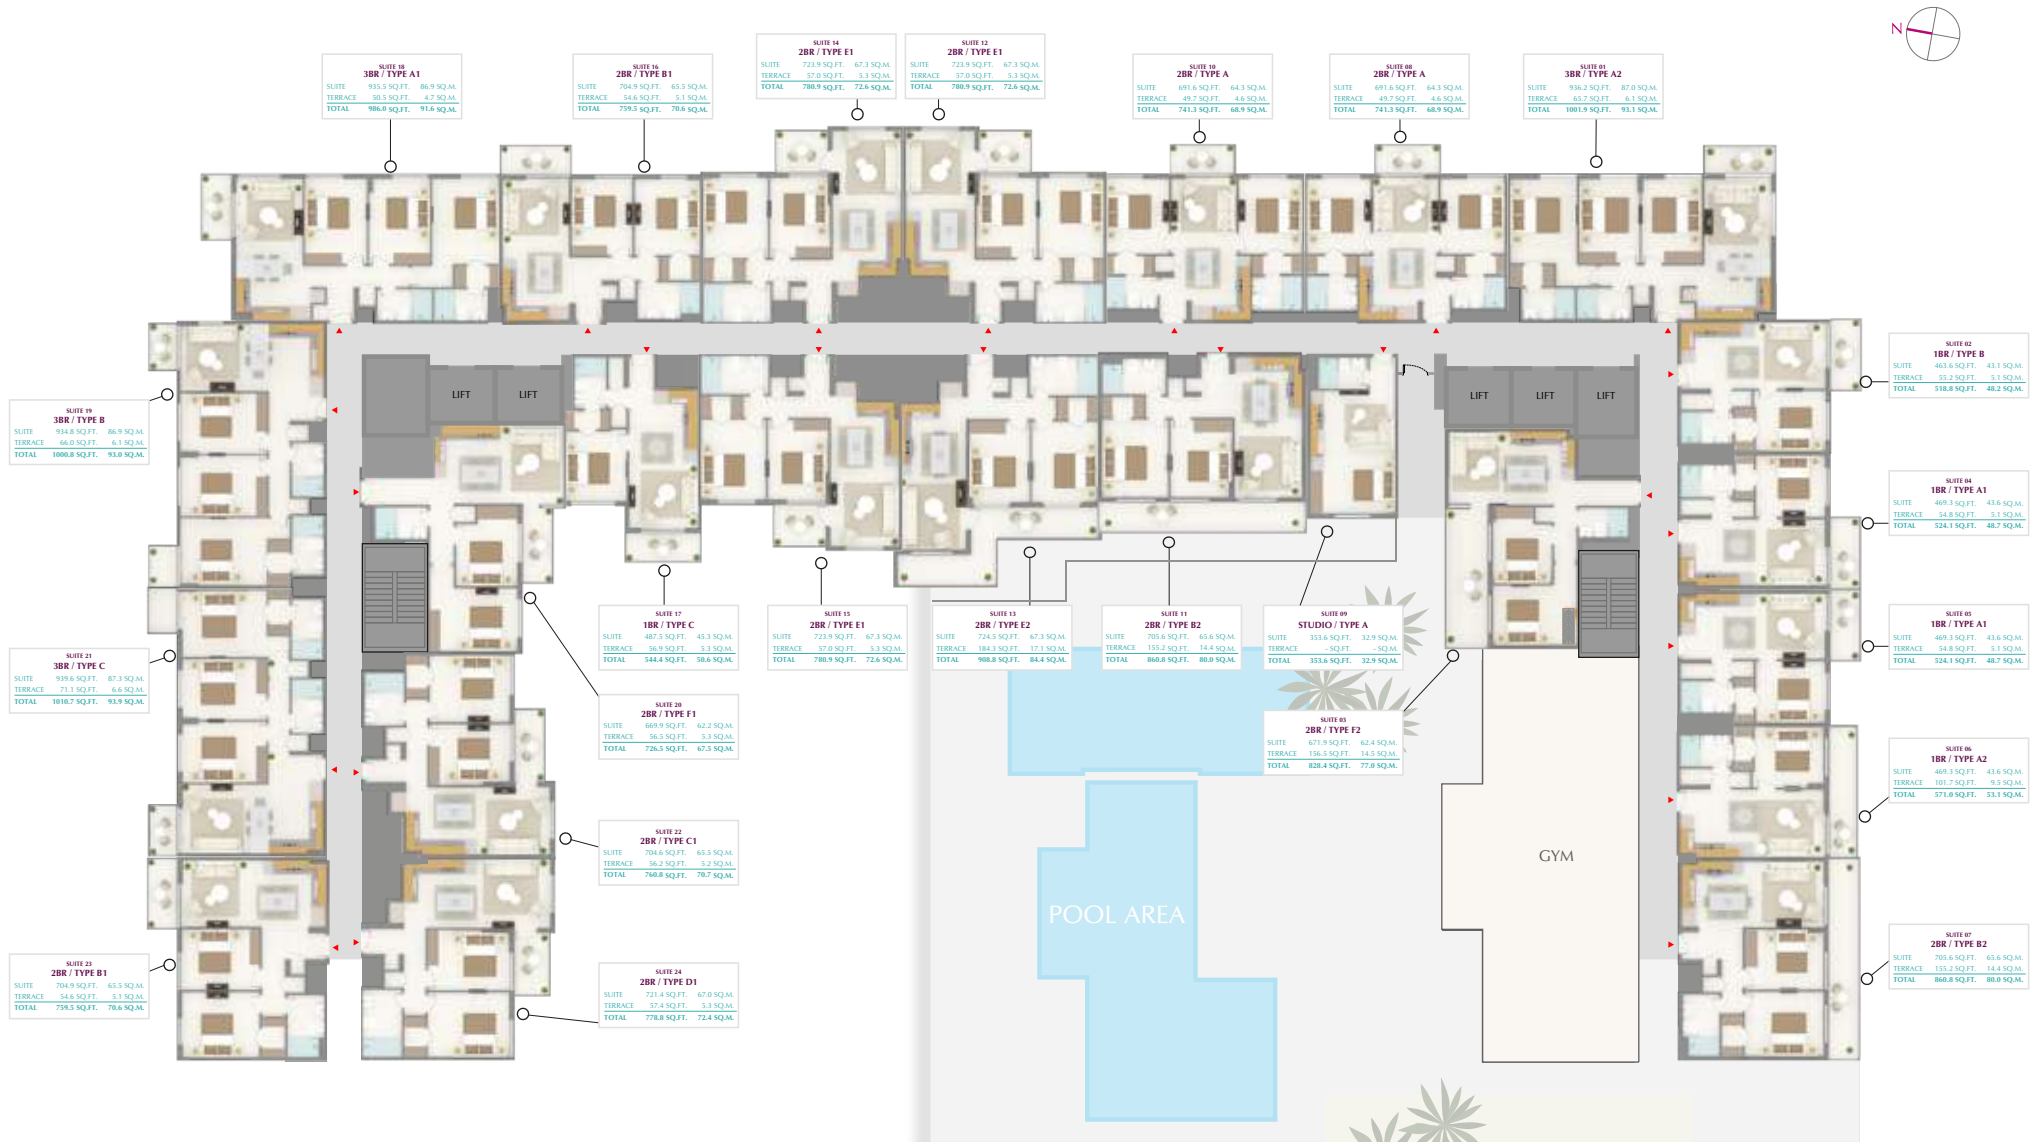

The Nook 1 - First Level Plan



All room dimensions are measured under the metric system and in relation to structural elements, excluding wall finishes and construction tolerances. Calculations of suite areas are measured as the area bounded by the center line of the demise or parting walls separating one unit from another unit, the exterior surface of all exterior walls and the exterior surface of the corridor wall on enclosing and abutting the unit. Calculation of terrace area is measured as the area bounded by the center lines of the demise or parting walls separating one unit from another unit, the outermost face of the enclosing guard and the external face of the site abutting the balcony. All materials, dimensions & drawings features and amenities are approximate at the time of printing. Information is subject to change without notice. Actual suite areas may vary from the stated area. Drawings are not to scale. The developer reserves the right to make revisions.

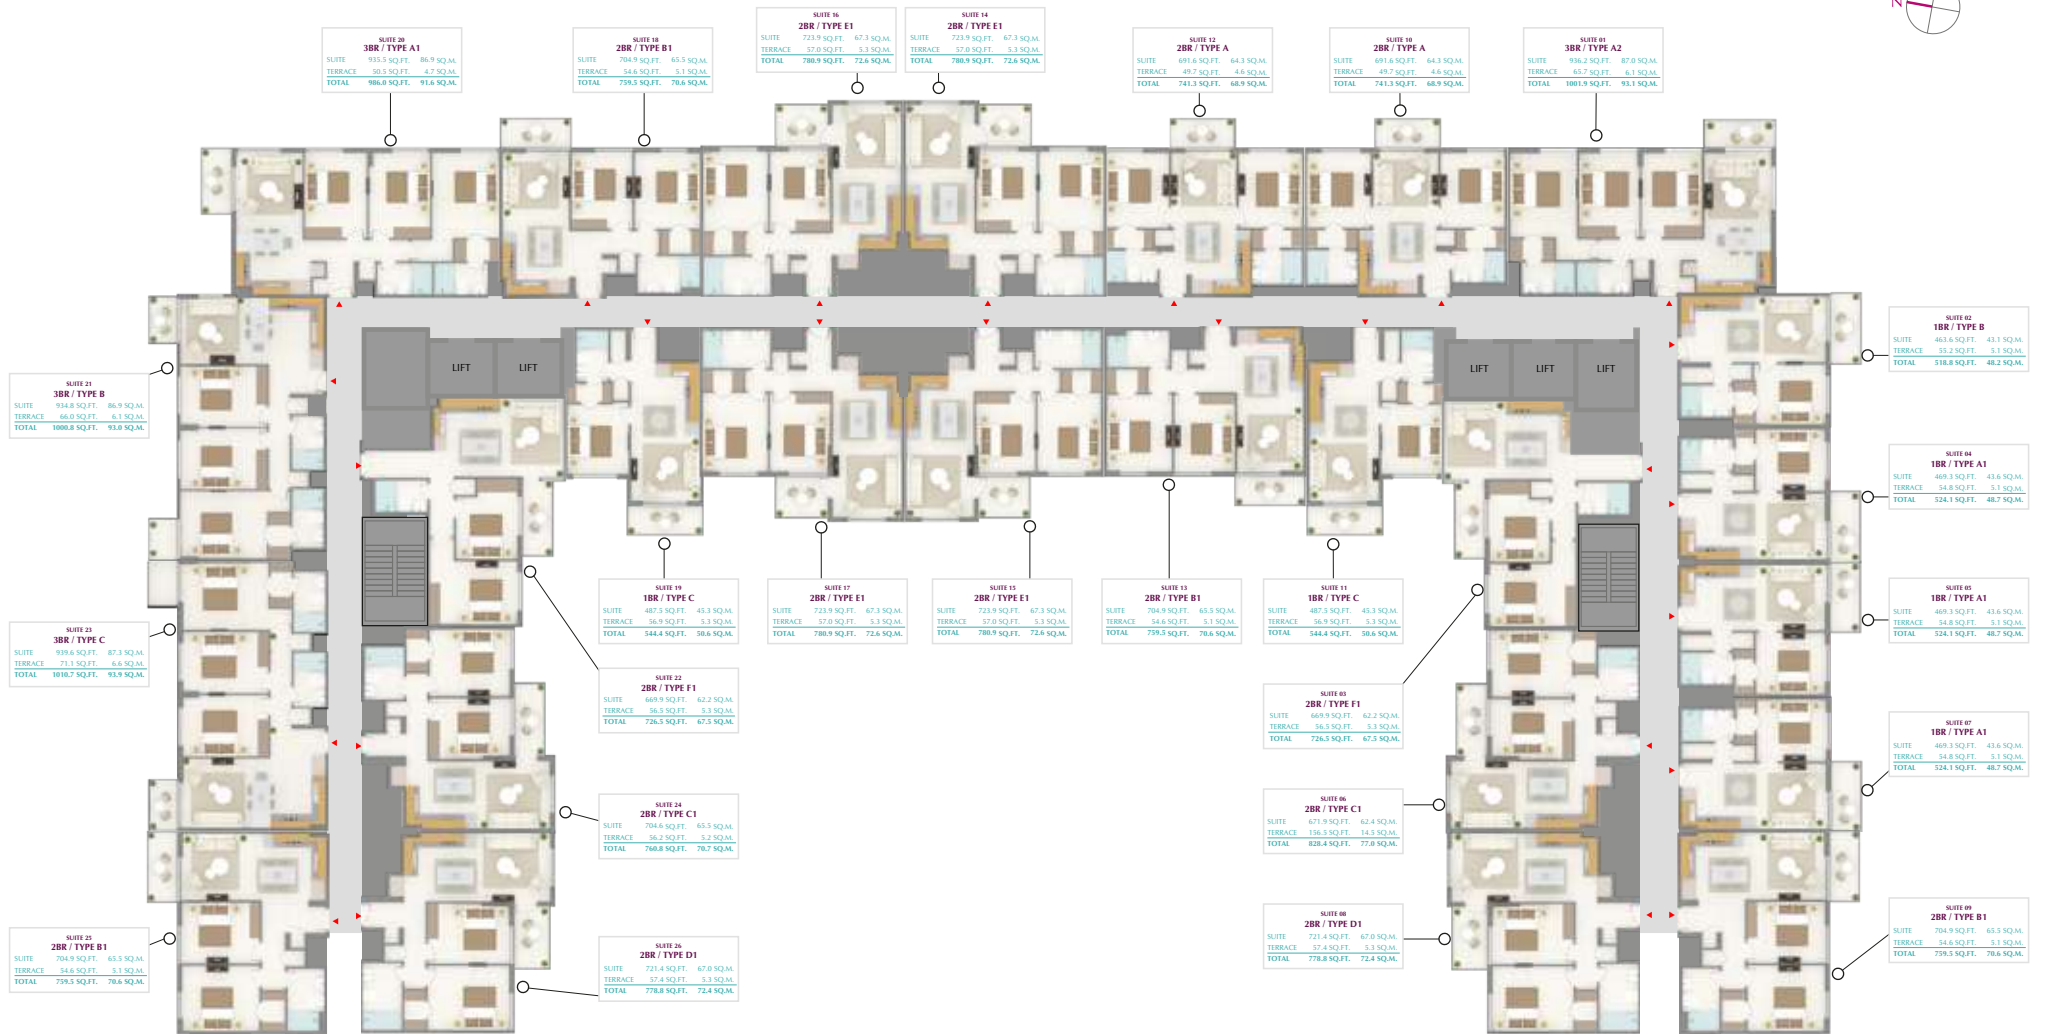

The Nook 1 - Typical Level Plan (2-11)



All room dimensions are measured under the metric system and in relation to structural elements, excluding wall finishes and construction tolerances. Calculations of suite areas are measured as the area bounded by the center line of the demise or parting walls separating one unit from another unit, the exterior surface of all exterior walls and the exterior surface of the corridor wall on enclosing and abutting the unit. Calculation of terrace area is measured as the area bounded by the center lines of the demise or parting walls separating one unit from another unit, the outermost face of the enclosing guard and the external face of the site abutting the balcony. All materials, dimensions & drawings features and amenities are approximate at the time of printing. Information is subject to change without notice. Actual suite areas may vary from the stated area. Drawings are not to scale. The developer reserves the right to make revisions.



The Nook 1 - 12th Level Plan