



Floorplans.



DISCLAIMER 1.Drawings are not to scale. 2.The architectural details, dimensions and area in this plan are based on Schematic Design information only, and final As-Built conditions may vary. 3.Residential apartments are sold as unfurnished apartments, without furniture and furnishings, without white goods provisions, etc. 4.All images used are for illustrative purposes only and do not represent the actual size, features, specifications, fittings, and furnishings. 5.IMKAN reserves the right to make revisions/alterations, at its absolute discretion, and without liability.

Studio

typical unit

1

Unit Area
46.51 m²


Loggia
0.00 m²

Total Area
46.51 m²

Bedroom
3.95 × 3.85

Bathroom
3.20 × 1.60

Kitchen, Dining & Living
4.75 × 5.50

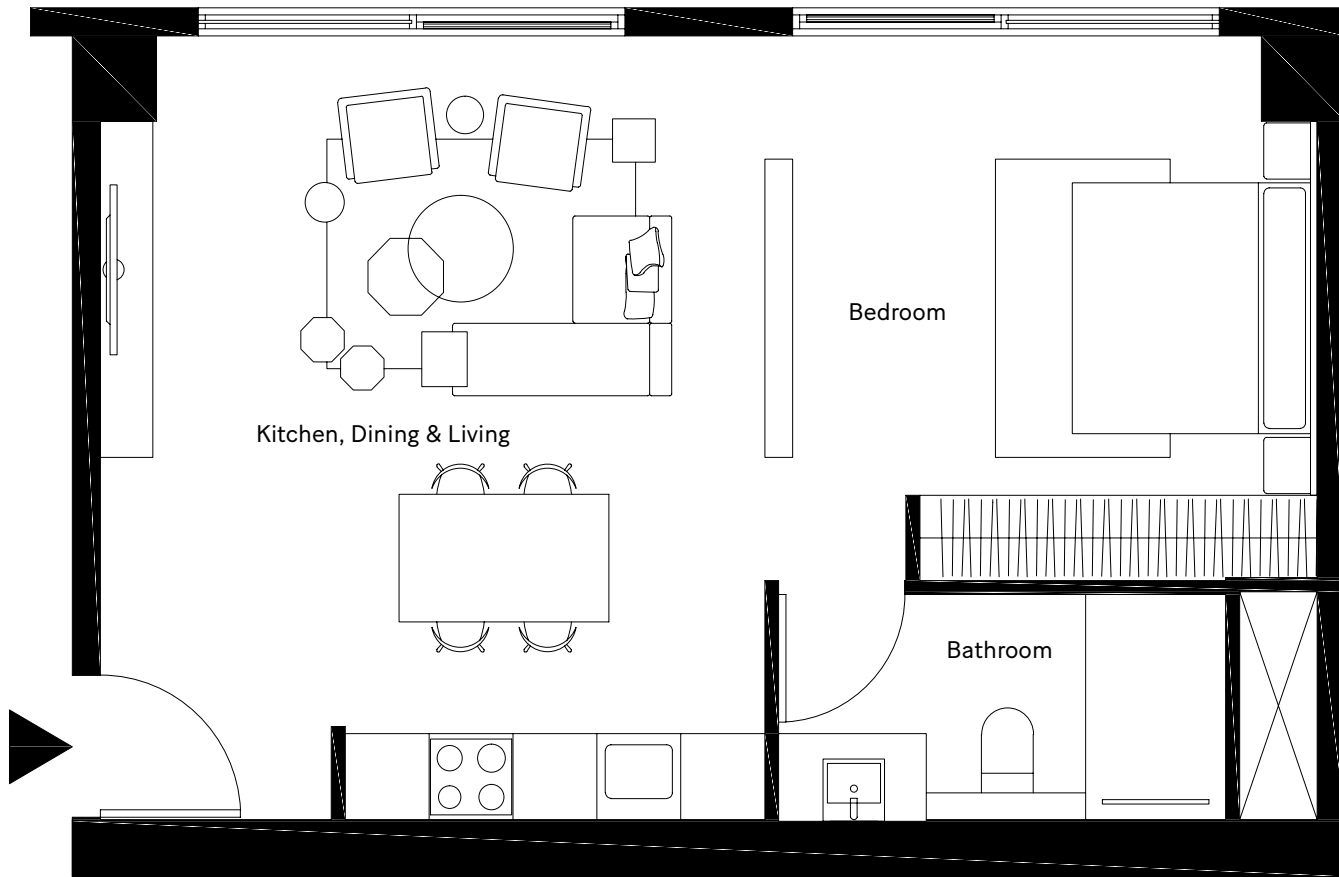

DISCLAIMER 1.Drawings are not to scale. 2.The architectural details, dimensions and area in this plan are based on Schematic Design information only, and final As-Built conditions may vary. 3.Residential apartments are sold as unfurnished apartments, without furniture and furnishings, without white goods provisions, etc. 4.All images used are for illustrative purposes only and do not represent the actual size, features, specifications, fittings, and furnishings. 5.IMKAN reserves the right to make revisions/alterations, at its absolute discretion, and without liability.

Studio

typical unit

2

Unit Area
59.94 m²

Loggia
11.85 m²


Total Area
73.32 m²

Bedroom
3.95 × 3.80

Bathroom
3.85 × 1.60

Kitchen, Dining & Living
4.75 × 5.50

Loggia
7.90 × 1.50

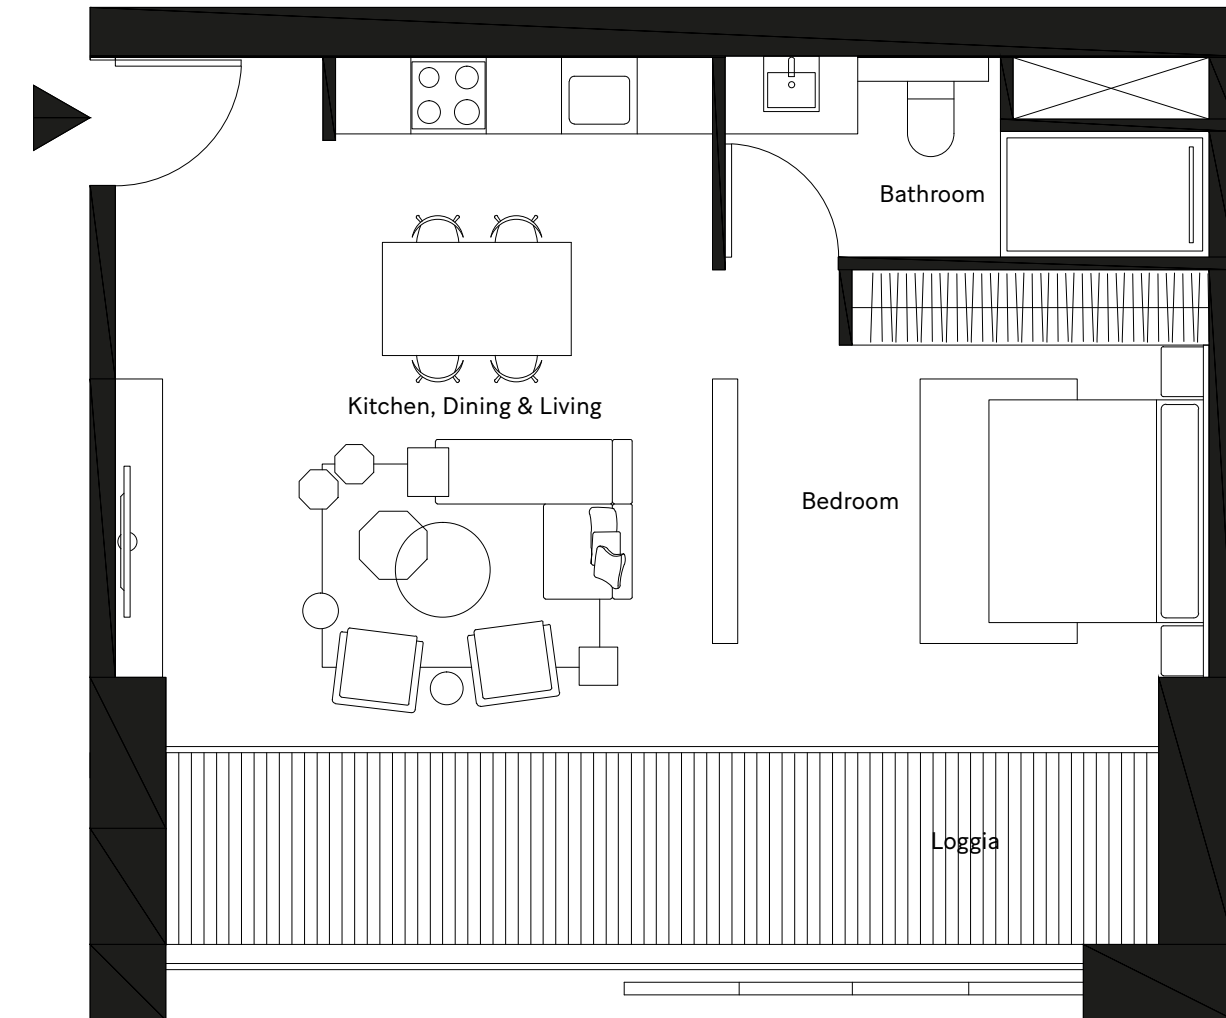




DISCLAIMER 1. Drawings are not to scale. 2. The architectural details, dimensions and area in this plan are based on Schematic Design information only, and final As-Built conditions may vary. 3. Residential apartments are sold as unfurnished apartments, without furniture and furnishings, without white goods provisions, etc. 4. All images used are for illustrative purposes only and do not represent the actual size, features, specifications, fittings, and furnishings. 5. IMKAN reserves the right to make revisions/alterations, at its absolute discretion, and without liability.

1 Bedroom

typical unit

1

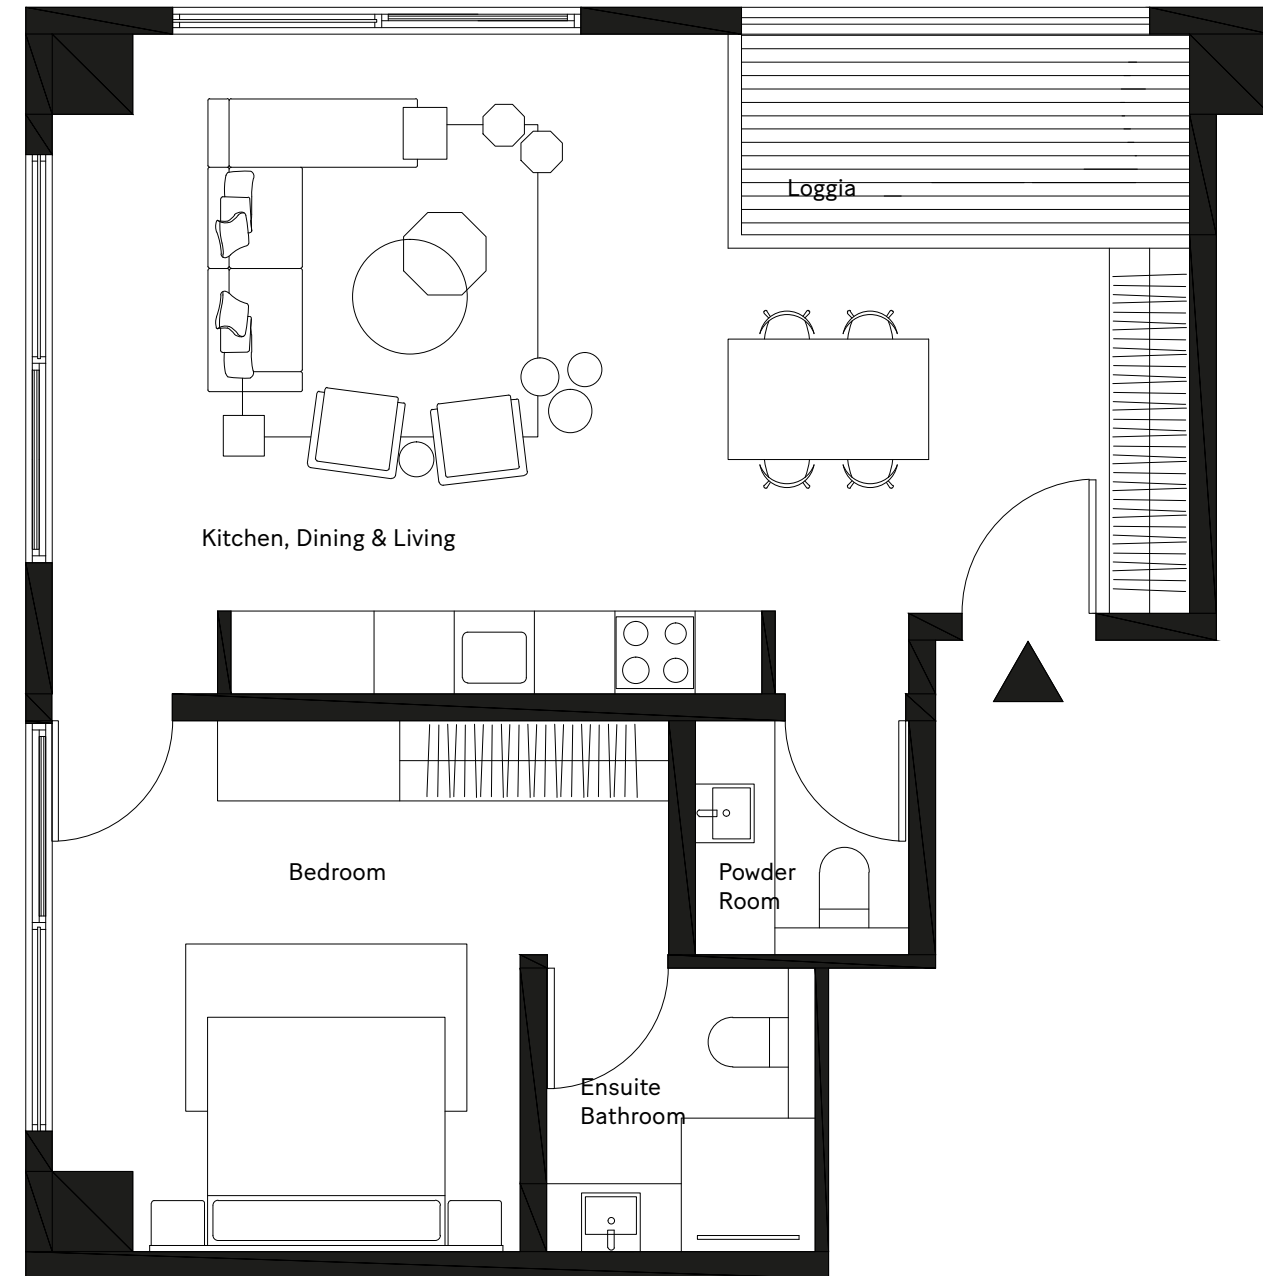

Unit Area
65.06 m²

Loggia
5.52 m²

Total Area
72.58 m²

Bedroom
4.60 × 4.00

Ensuite Bathroom
2.00 × 2.10

Powder Room
1.60 × 1.75

Kitchen, Dining & Living
8.50 × 5.00


Loggia
3.35 × 1.50

DISCLAIMER 1. Drawings are not to scale. 2. The architectural details, dimensions and area in this plan are based on Schematic Design information only, and final As-Built conditions may vary. 3. Residential apartments are sold as unfurnished apartments, without furniture and furnishings, without white goods provisions, etc. 4. All images used are for illustrative purposes only and do not represent the actual size, features, specifications, fittings, and furnishings. 5. IMKAN reserves the right to make revisions/alterations, at its absolute discretion, and without liability.

1 Bedroom

typical unit

2

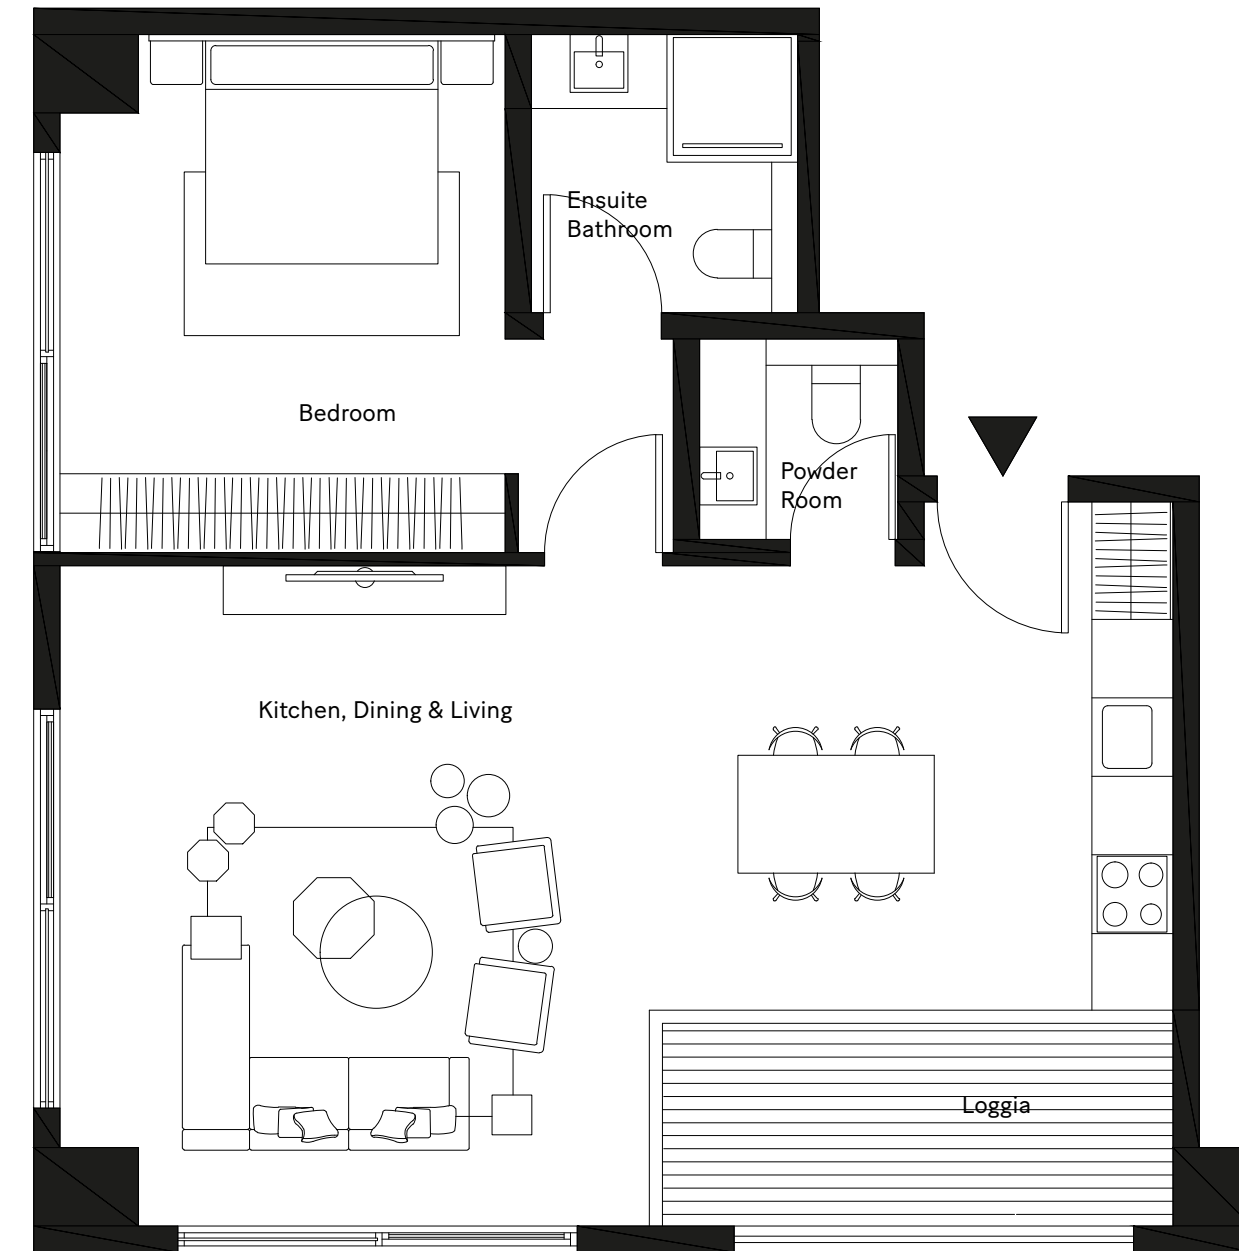

Unit Area
67.43 m²

Loggia
6.04 m²

Total Area
74.11 m²

Bedroom
3.40 × 3.95

Ensuite Bathroom
2.00 × 2.10

Powder Room
1.50 × 1.50

Kitchen, Dining & Living
8.50 × 5.00


Loggia
3.90 × 1.55

DISCLAIMER 1.Drawings are not to scale. 2.The architectural details, dimensions and area in this plan are based on Schematic Design information only, and final As-Built conditions may vary. 3.Residential apartments are sold as unfurnished apartments, without furniture and furnishings, without white goods provisions, etc. 4.All images used are for illustrative purposes only and do not represent the actual size, features, specifications, fittings, and furnishings. 5.IMKAN reserves the right to make revisions/alterations, at its absolute discretion, and without liability.

2 Bedroom

typical
unit

1

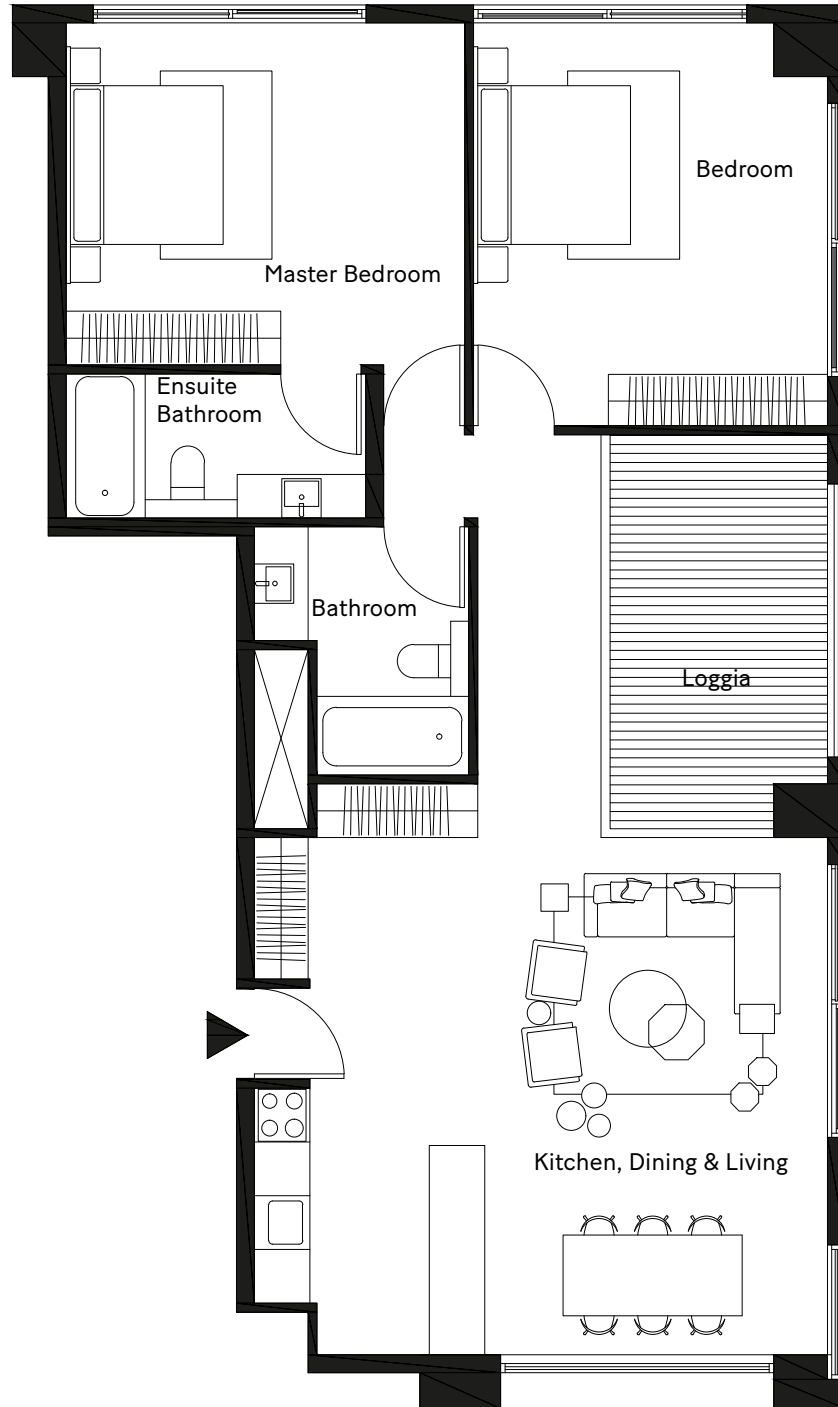

Unit Area
104.82 m²

Loggia
11.27 m²

Total Area
116.09 m²

Bedroom
3.95 × 4.50

Ensuite Bathroom
3.35 × 1.60

Master Bedroom
4.45 × 3.80

Kitchen, Dining & Living
6.40 × 5.80

Loggia
2.40 × 4.40


Bathroom
2.40 × 2.80

DISCLAIMER 1.Drawings are not to scale. 2.The architectural details, dimensions and area in this plan are based on Schematic Design information only, and final As-Built conditions may vary. 3.Residential apartments are sold as unfurnished apartments, without furniture and furnishings, without white goods provisions, etc. 4.All images used are for illustrative purposes only and do not represent the actual size, features, specifications, fittings, and furnishings. 5.IMKAN reserves the right to make revisions/alterations, at its absolute discretion, and without liability.

2 Bedroom

typical
unit

2

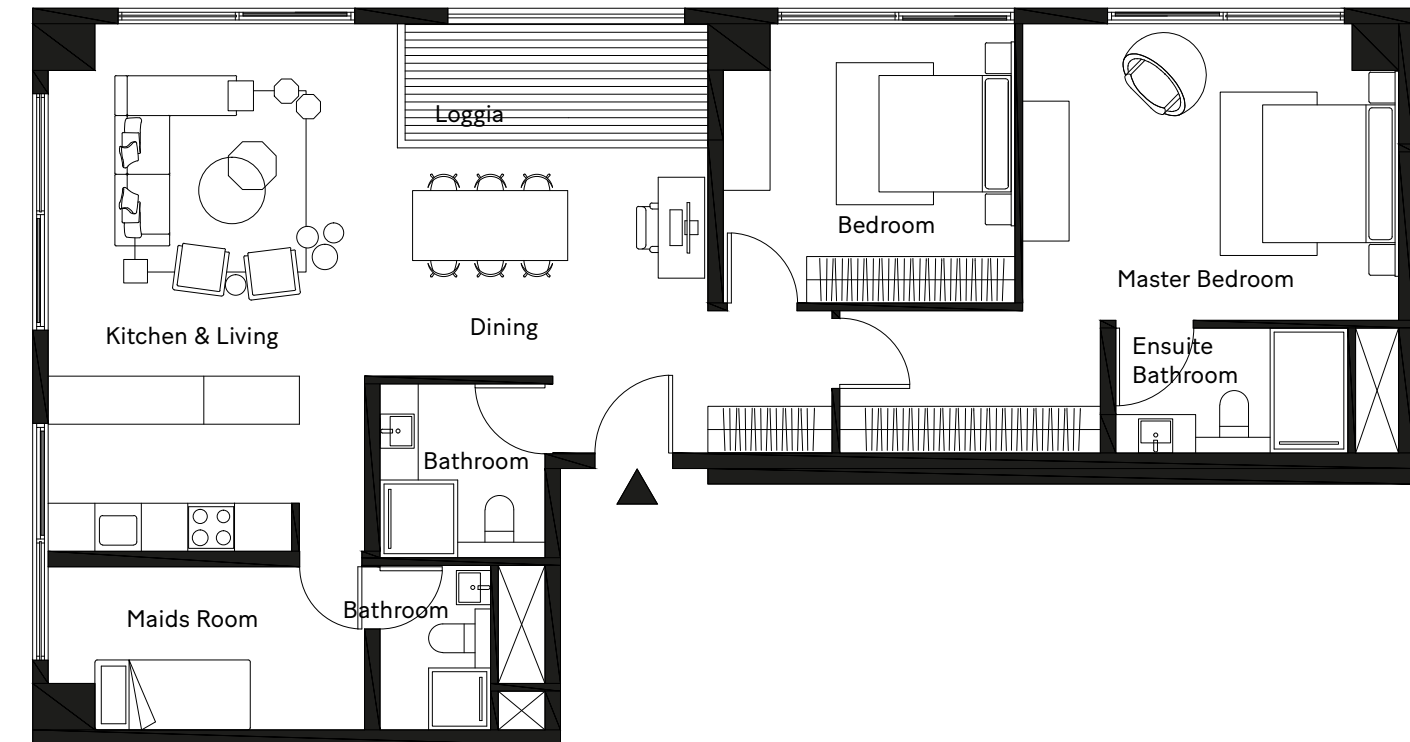

Unit Area
115.68 m²

Loggia
5.8 m²

Total Area
122.07 m²

Bedroom
3.75 × 3.60

Master bedroom
4.85 × 3.80

Ensuite Bathroom
3.00 × 1.60

Bathroom
2.10 × 2.25

Bathroom
1.40 × 2.10

Kitchen & Living
4.50 × 6.80

Loggia
3.90 × 1.50

Dining
4.00 × 2.95

Maids Room
4.10 × 2.10