

EMAAR

ASEEL

FLOOR PLANS

ARABIAN RANCHES II

ARABIAN RANCHES II

ASEEL

4 BEDROOMS

TYPE 1

TOTAL AREA 319 SQ.FT. 3,434 SQ.M.



Ground Floor



First Floor

Disclaimer: 1. All room dimensions are in metric and measured to structural elements and exclude wall finishes and construction tolerances. 2. All dimensions have been provided by our consultant architects. 3. All materials, dimensions, drawings features and amenities are approximate at the time of printing. 4. Actual area may vary from stated area. Drawings not to scale E&EO. The developer reserves the right to make revisions to the floor plans and any features, materials, dimensions, drawings and amenities mentioned in this brochure without notice.

ARABIAN RANCHES II

ASEEL

5 BEDROOMS

TYPE 2

TOTAL AREA 3,680 SQ.FT. 341.86 SQ.M.



Ground Floor



First Floor

Disclaimer: 1. All room dimensions are in metric and measured to structural elements and exclude wall finishes and construction tolerances. 2. All dimensions have been provided by our consultant architects. 3. All materials, dimensions, drawings features and amenities are approximate at the time of printing. 4. Actual area may vary from stated area. Drawings not to scale E&EO. The developer reserves the right to make revisions to the floor plans and any features, materials, dimensions, drawings and amenities mentioned in this brochure without notice.

ARABIAN RANCHES II

ASEEL

6 BEDROOMS

TYPE 3

TOTAL AREA 4,622 SQ.FT. 429.36 SQ.M.



Ground Floor



First Floor

Disclaimer: 1. All room dimensions are in metric and measured to structural elements and exclude wall finishes and construction tolerances. 2. All dimensions have been provided by our consultant architects. 3. All materials, dimensions, drawings features and amenities are approximate at the time of printing. 4. Actual area may vary from stated area. Drawings not to scale E&EO. The developer reserves the right to make revisions to the floor plans and any features, materials, dimensions, drawings and amenities mentioned in this brochure without notice.

ARABIAN RANCHES II

ASEEL

6 BEDROOMS

TYPE 4

TOTAL AREA 5,395 SQ.FT. 501 SQ.M.



Ground Floor



First Floor

Disclaimer: 1. All room dimensions are in metric and measured to structural elements and exclude wall finishes and construction tolerances. 2. All dimensions have been provided by our consultant architects. 3. All materials, dimensions, drawings features and amenities are approximate at the time of printing. 4. Actual area may vary from stated area. Drawings not to scale E&EO. The developer reserves the right to make revisions to the floor plans and any features, materials, dimensions, drawings and amenities mentioned in this brochure without notice.

ARABIAN RANCHES II

ASEEL


7 BEDROOMS

TYPE 5

TOTAL AREA 6,006 SQ.FT. 558 SQ.M.



Ground Floor

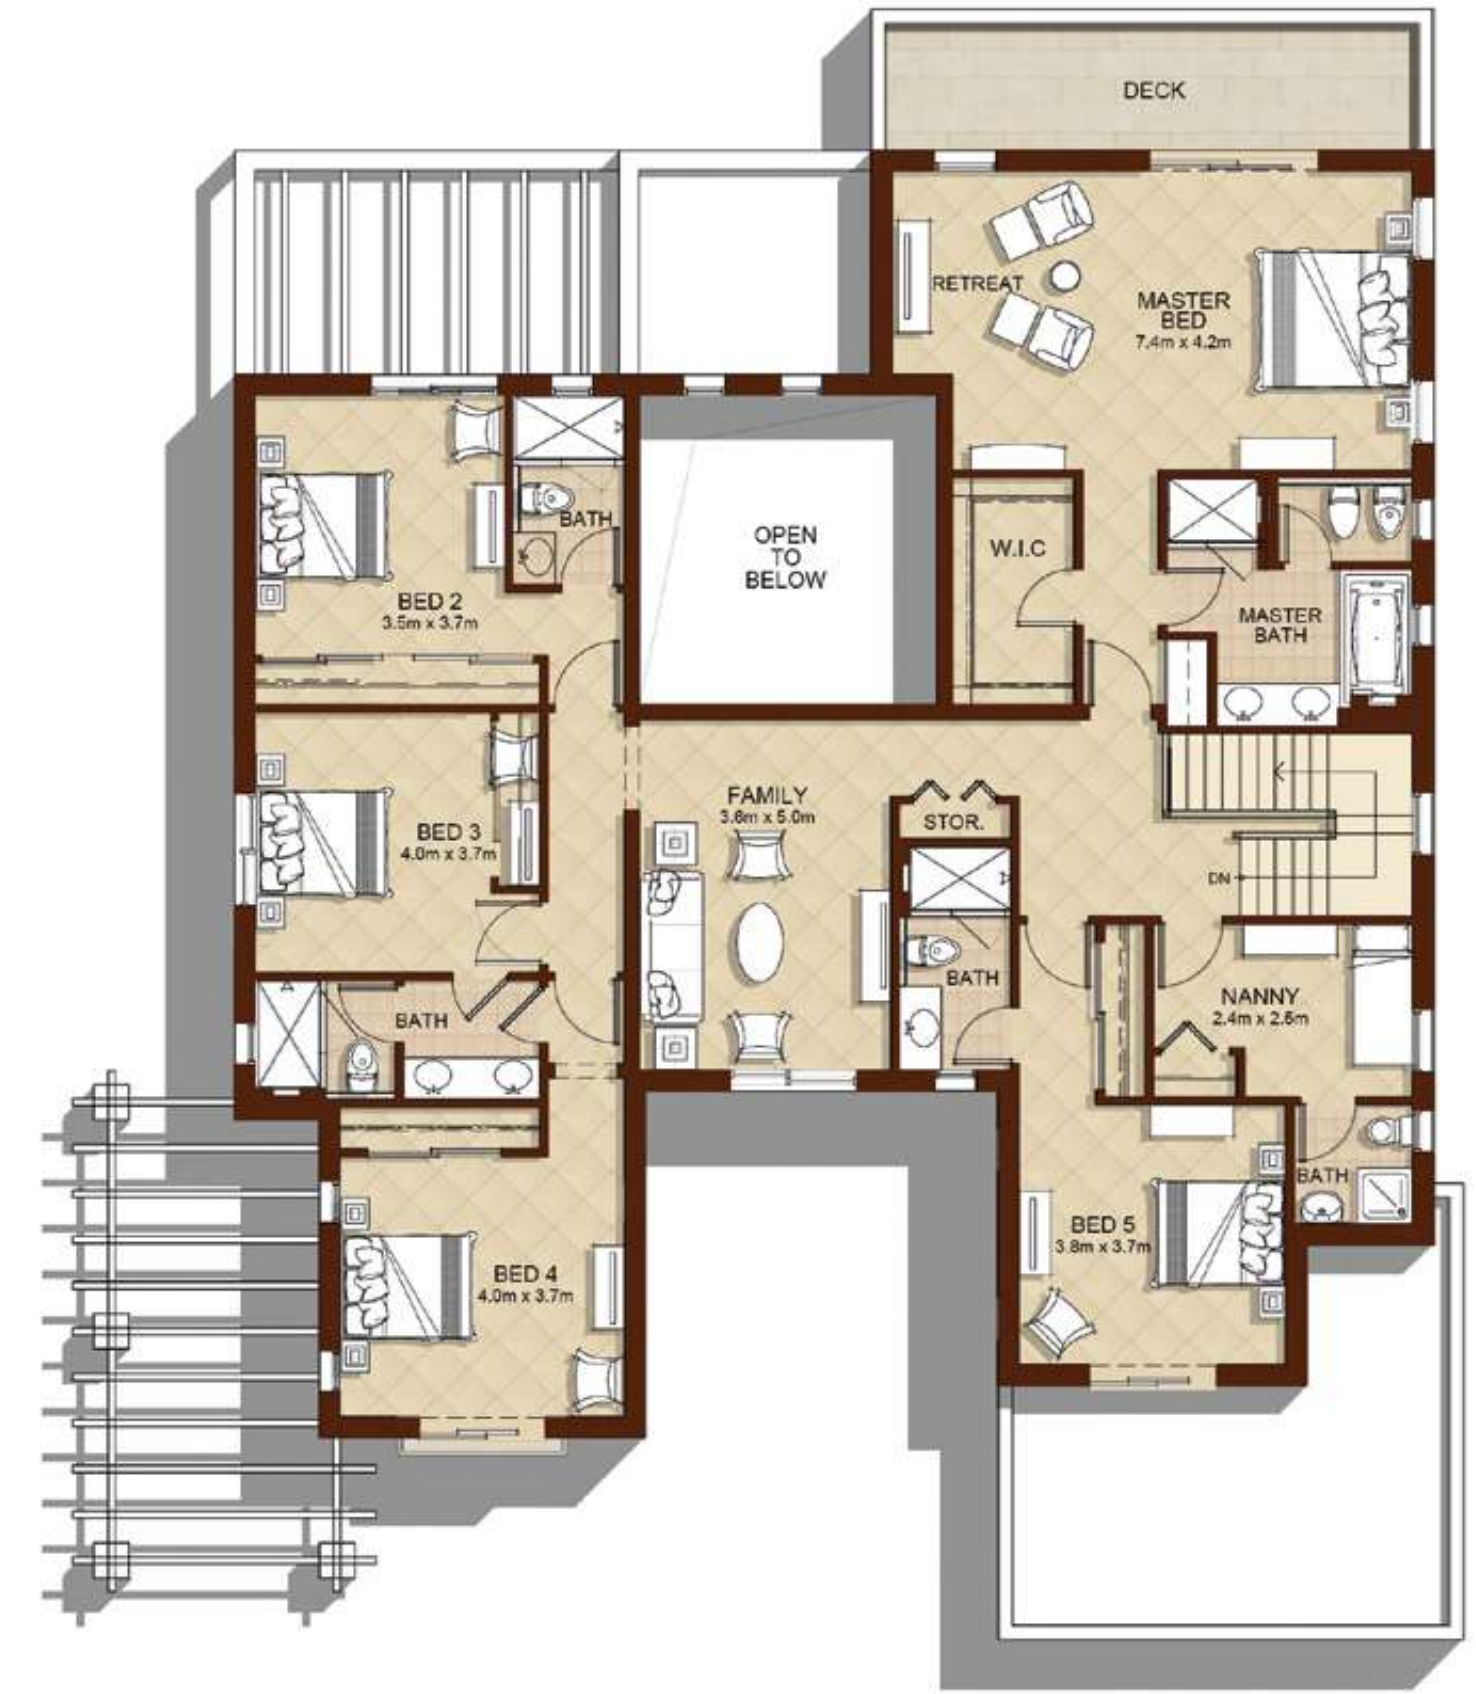

First Floor

Disclaimer: 1. All room dimensions are in metric and measured to structural elements and exclude wall finishes and construction tolerances. 2. All dimensions have been provided by our consultant architects. 3. All materials, dimensions, drawings features and amenities are approximate at the time of printing. 4. Actual area may vary from stated area. Drawings not to scale E&EO. The developer reserves the right to make revisions to the floor plans and any features, materials, dimensions, drawings and amenities mentioned in this brochure without notice.

ASEEL

CONTACT US

Toll Free : 800 37373

Hotline : +971 52 754 3246

Email : sales@drehomes.com

Visit Us For More Info:-

<https://drehomes.com/property/emaar-aseel-villas-arabian-ranches/>