

TOWN
SQUARE
DUBAI

فن
الحياة
الراقية

THE ART
OF FINE
LIVING



SAFI
TOWNHOUSES

NSHAMA[®]


SAFI TOWNHOUSES

3 BEDROOM + MAID'S TYPE 9 - STYLE C - MID UNIT

AREA	MIN (SQ.FT)	MAX (SQ.FT)
TOTAL BUILT-UP AREA	2201.00	2228.56




First Floor

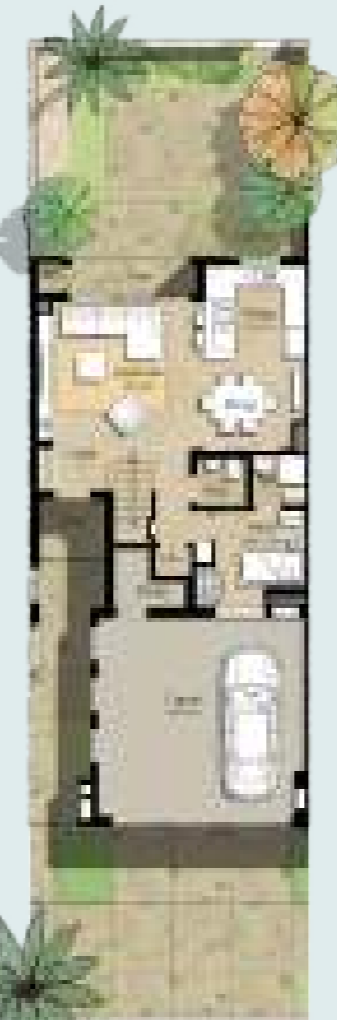

Ground Floor

Disclaimer

1. All room dimensions are in metric and measured to structural elements and exclude wall finishes and construction tolerances. 2. All dimensions have been provided by our consultant architects. 3. All materials, dimensions, drawings features and amenities are approximate at the time of printing. 4. Actual area may vary from stated area. Drawings not to scale E&EO. The developer reserves the right to make revisions to the floor plans and any features, materials, dimensions, drawings and amenities mentioned in this brochure without notice.

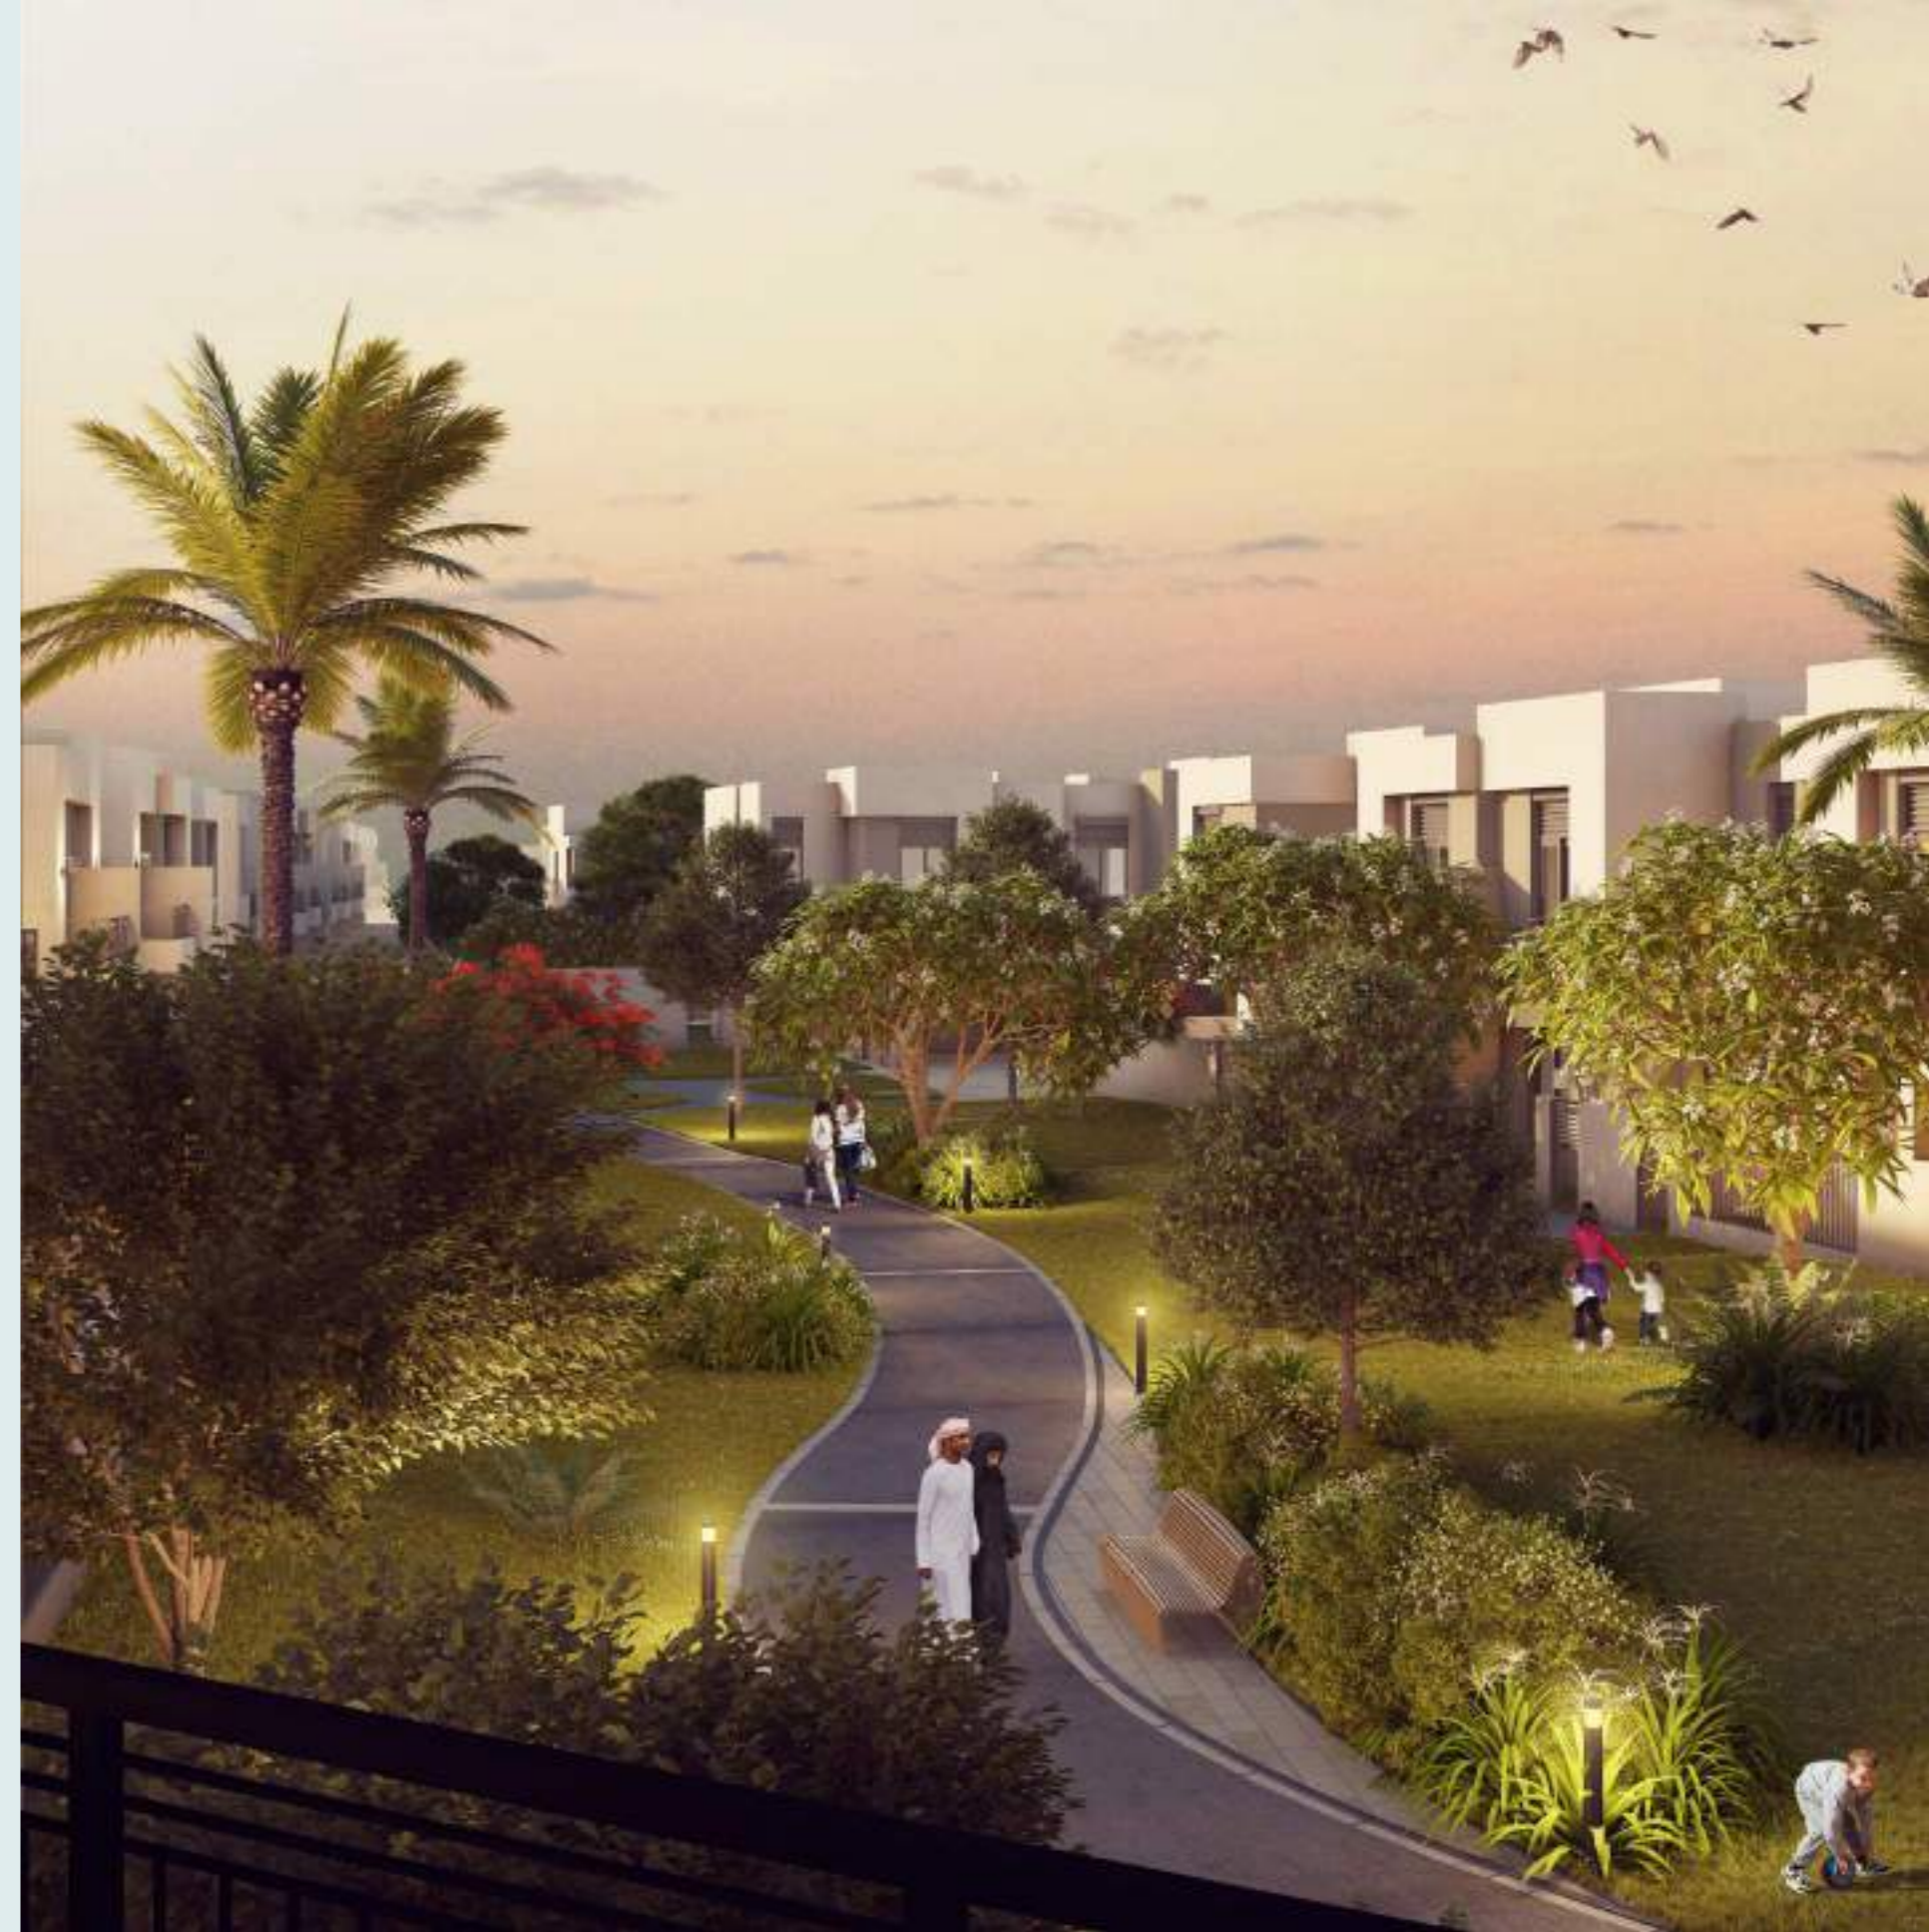



SAFI TOWNHOUSES

3 BEDROOM + MAID'S TYPE 10 - STYLE C - MID UNIT

AREA	MIN (SQ.FT)	MAX (SQ.FT)
TOTAL BUILT-UP AREA	2093.04	2134.59



Ground Floor



First Floor


Disclaimer

1. All room dimensions are in metric and measured to structural elements and exclude wall finishes and construction tolerances. 2. All dimensions have been provided by our consultant architects. 3. All materials, dimensions, drawings features and amenities are approximate at the time of printing. 4. Actual area may vary from stated area. Drawings not to scale E&EO. The developer reserves the right to make revisions to the floor plans and any features, materials, dimensions, drawings and amenities mentioned in this brochure without notice.

SAFI TOWNHOUSES

4 BEDROOM + MAID'S TYPE 11 - STYLE C - MID UNIT

AREA	MIN (SQ.FT)	MAX (SQ.FT)
TOTAL BUILT-UP AREA	2381.08	2381.08

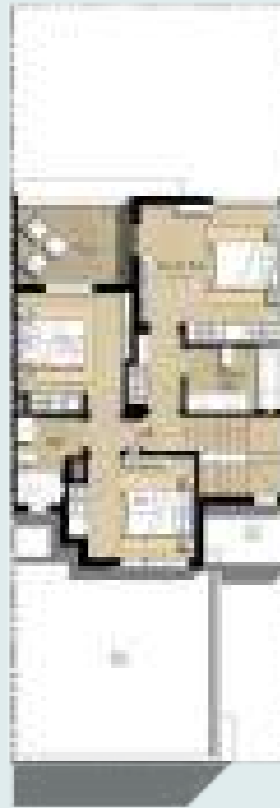

First Floor



Ground Floor



Disclaimer

1. All room dimensions are in metric and measured to structural elements and exclude wall finishes and construction tolerances. 2. All dimensions have been provided by our consultant architects. 3. All materials, dimensions, drawings features and amenities are approximate at the time of printing. 4. Actual area may vary from stated area. Drawings not to scale E&EO. The developer reserves the right to make revisions to the floor plans and any features, materials, dimensions, drawings and amenities mentioned in this brochure without notice.



SAFI TOWNHOUSES

4 BEDROOM + MAID'S TYPE 12 - STYLE C - MID UNIT

AREA	MIN (SQ.FT)	MAX (SQ.FT)
TOTAL BUILT-UP AREA	2408.64	2408.64



Disclaimer

1. All room dimensions are in metric and measured to structural elements and exclude wall finishes and construction tolerances. 2. All dimensions have been provided by our consultant architects. 3. All materials, dimensions, drawings features and amenities are approximate at the time of printing. 4. Actual area may vary from stated area. Drawings not to scale E&EO. The developer reserves the right to make revisions to the floor plans and any features, materials, dimensions, drawings and amenities mentioned in this brochure without notice.

SAFI TOWNHOUSES

4 BEDROOM + MAID'S TYPE 13 - STYLE C - END UNIT

AREA	MIN (SQ.FT)	MAX (SQ.FT)
TOTAL BUILT-UP AREA	2422.53	2422.53



First Floor



Ground Floor



Disclaimer

1. All room dimensions are in metric and measured to structural elements and exclude wall finishes and construction tolerances. 2. All dimensions have been provided by our consultant architects. 3. All materials, dimensions, drawings features and amenities are approximate at the time of printing. 4. Actual area may vary from stated area. Drawings not to scale E&EO. The developer reserves the right to make revisions to the floor plans and any features, materials, dimensions, drawings and amenities mentioned in this brochure without notice.



SAFI TOWNHOUSES

4 BEDROOM + MAID'S TYPE 14 - STYLE C - END UNIT

AREA	MIN (SQ.FT)	MAX (SQ.FT)
TOTAL BUILT-UP AREA	2428.88	2428.88



Ground Floor



First Floor

Disclaimer
 1. All room dimensions are in metric and measured to structural elements and exclude wall finishes and construction tolerances. 2. All dimensions have been provided by our consultant architects.
 3. All materials, dimensions, drawings features and amenities are approximate at the time of printing. 4. Actual area may vary from stated area. Drawings not to scale E&EO. The developer reserves the right to make revisions to the floor plans and any features, materials, dimensions, drawings and amenities mentioned in this brochure without notice.



CONTACT US

Toll Free : 800 37373

Hotline : +971 52 754 3244

Email : sales@drehomes.com

Visit Us For More Info:-

<https://drehomes.com/property/nshama-safi-apartments/>