

EMAAR

P · A · N · O · R · A · M · A



F L O O R P L A N S

EMAAR
PAKISTAN

FLOOR PLANS
— *apartments* —

1 BEDROOM - 1B.1

LEVEL 09



UNIT PAN-09-0909

UNIT AREA	1044 SQ. FT.	97.0 SQ. M
ALLOCATED COMMON AREA	209 SQ. FT.	19.4 SQ. M
ALLOCATED PARKING AREA	128 SQ. FT.	11.8 SQ. M
TOTAL ASSIGNED AREA	1381 SQ. FT.	128.2 SQ. M

KEY PLAN



KEY SECTION

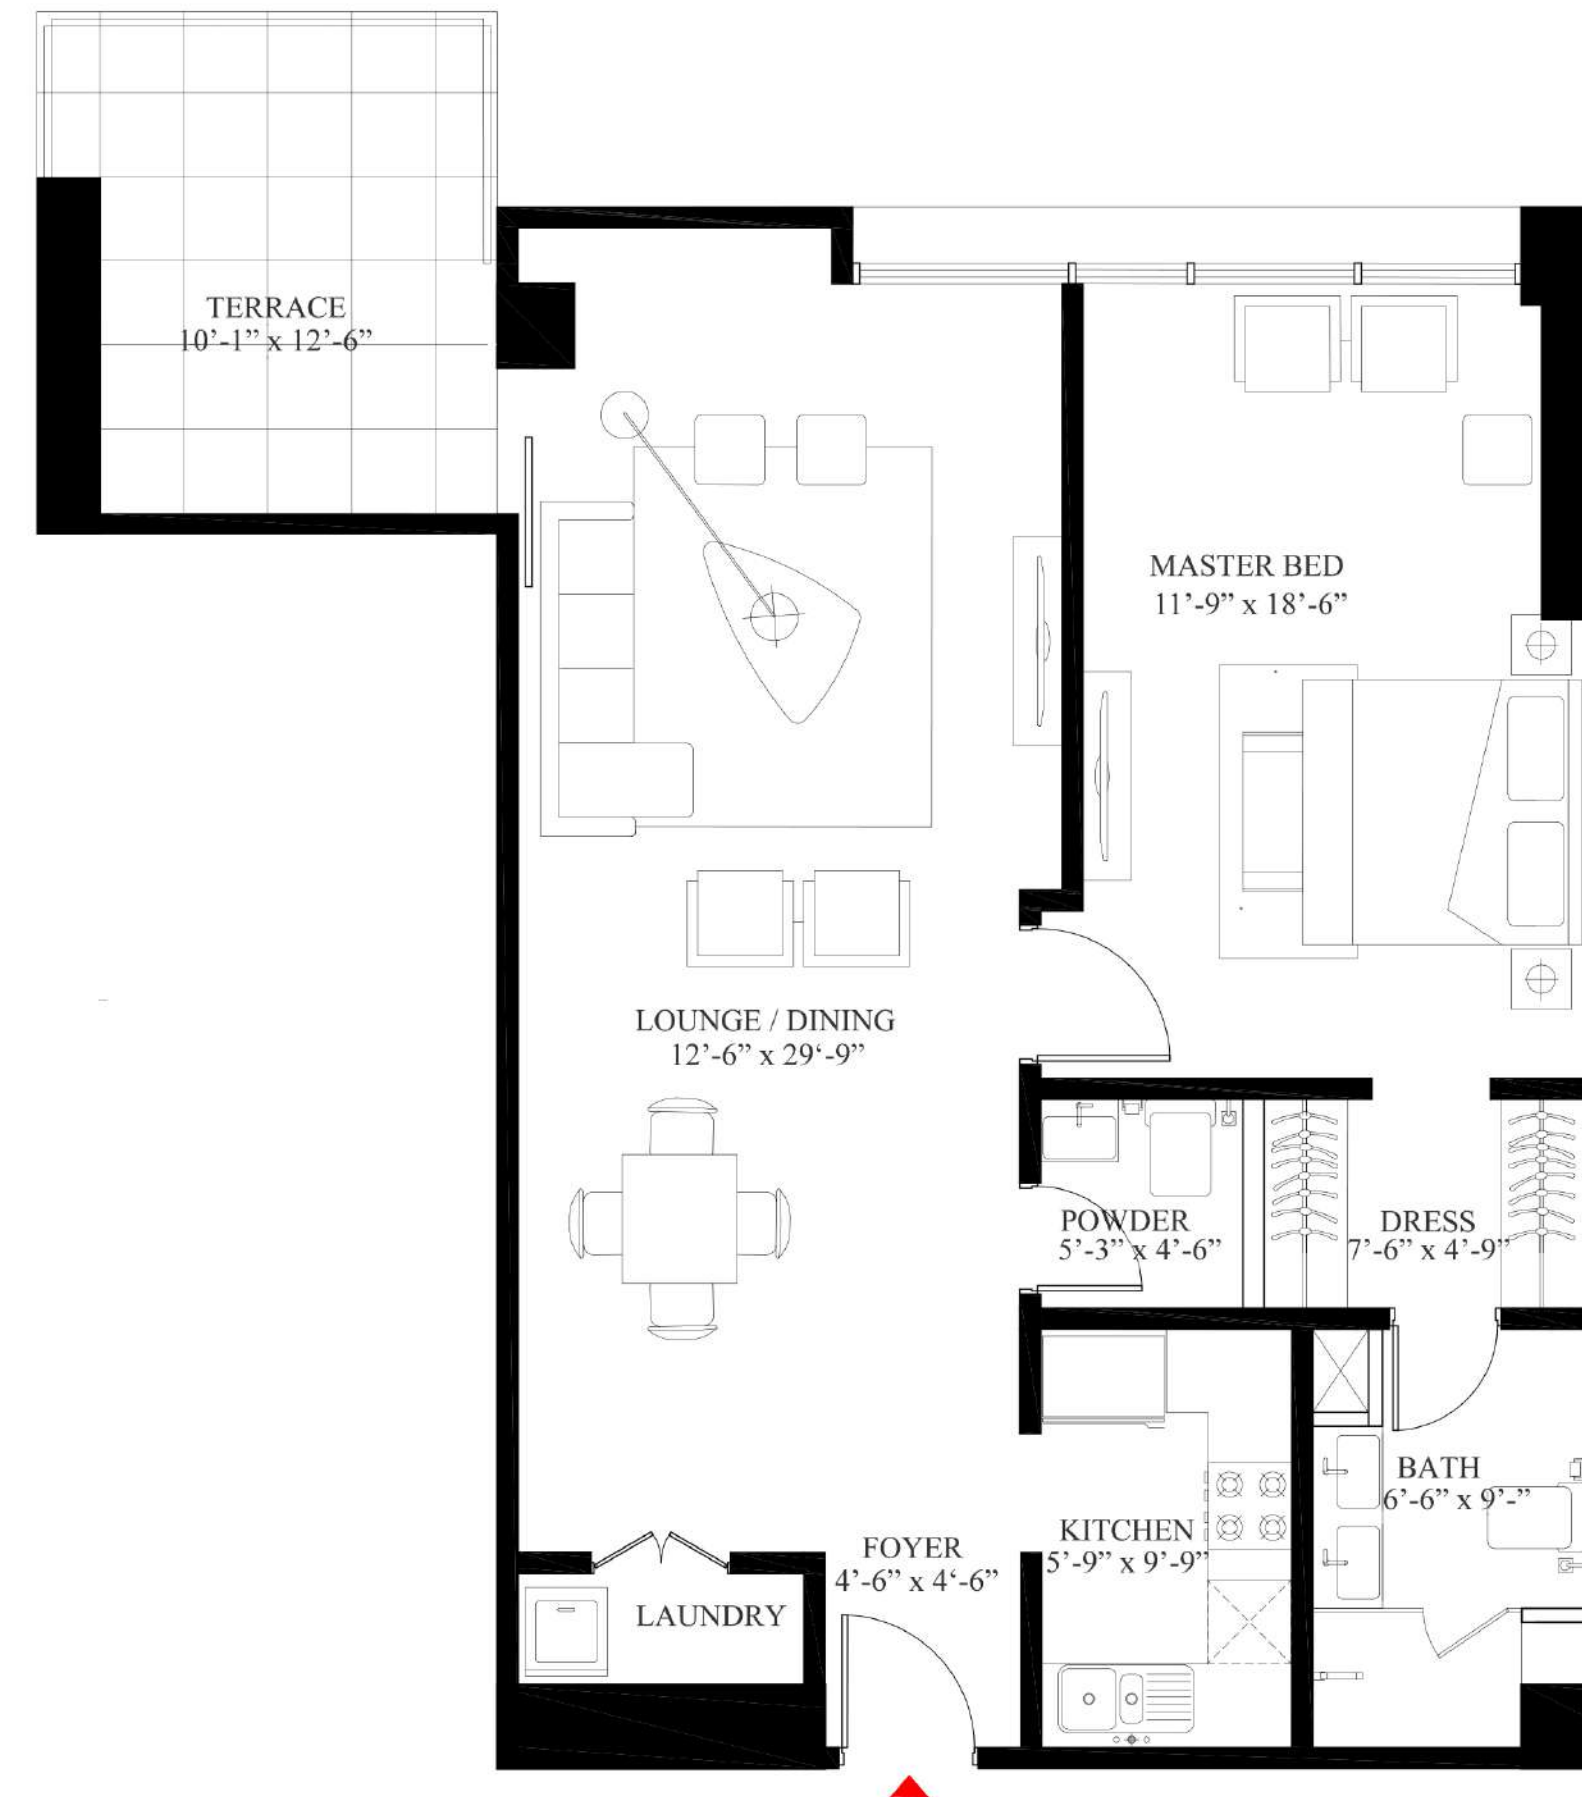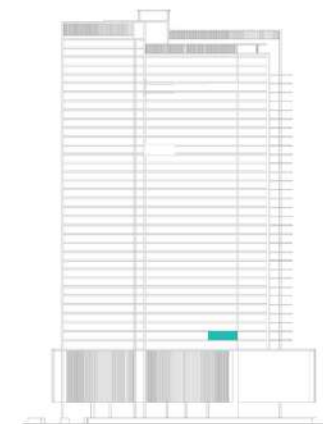


FLOOR PLAN 1. All dimensions are in imperial and metric, and measured from finish to finish excluding construction tolerances. 2. All materials, dimensions, and drawings are approximate only. 3. Information is subject to change without notice, at developer's absolute discretion. 4. Actual area may vary from the stated area. 5. Drawings not to scale. 6. All images used are for illustrative purposes only and do not represent the actual size, features, specifications, fittings, and furnishings. 7. The developer reserves the right to make revisions / alterations, at it's absolute discretion, without any liability whatsoever.





1 BEDROOM - 1B.2

LEVEL 09	UNIT PAN-09-0906	
UNIT AREA	869 SQ. FT	80.7 SQ. M
ALLOCATED COMMON AREA	174 SQ. FT	16.1 SQ. M
ALLOCATED PARKING AREA	128 SQ. FT	11.8 SQ. M
TOTAL ASSIGNED AREA	1171 SQ. FT	108.7 SQ. M

KEY PLAN

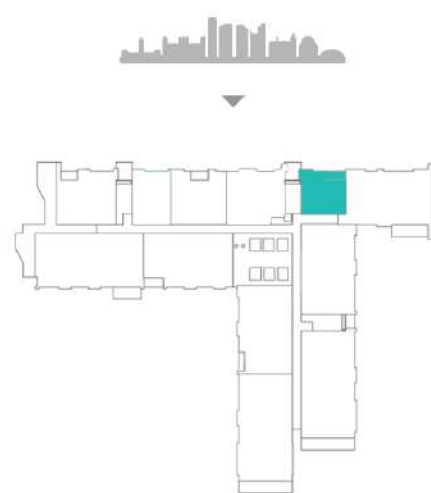

KEY SECTION

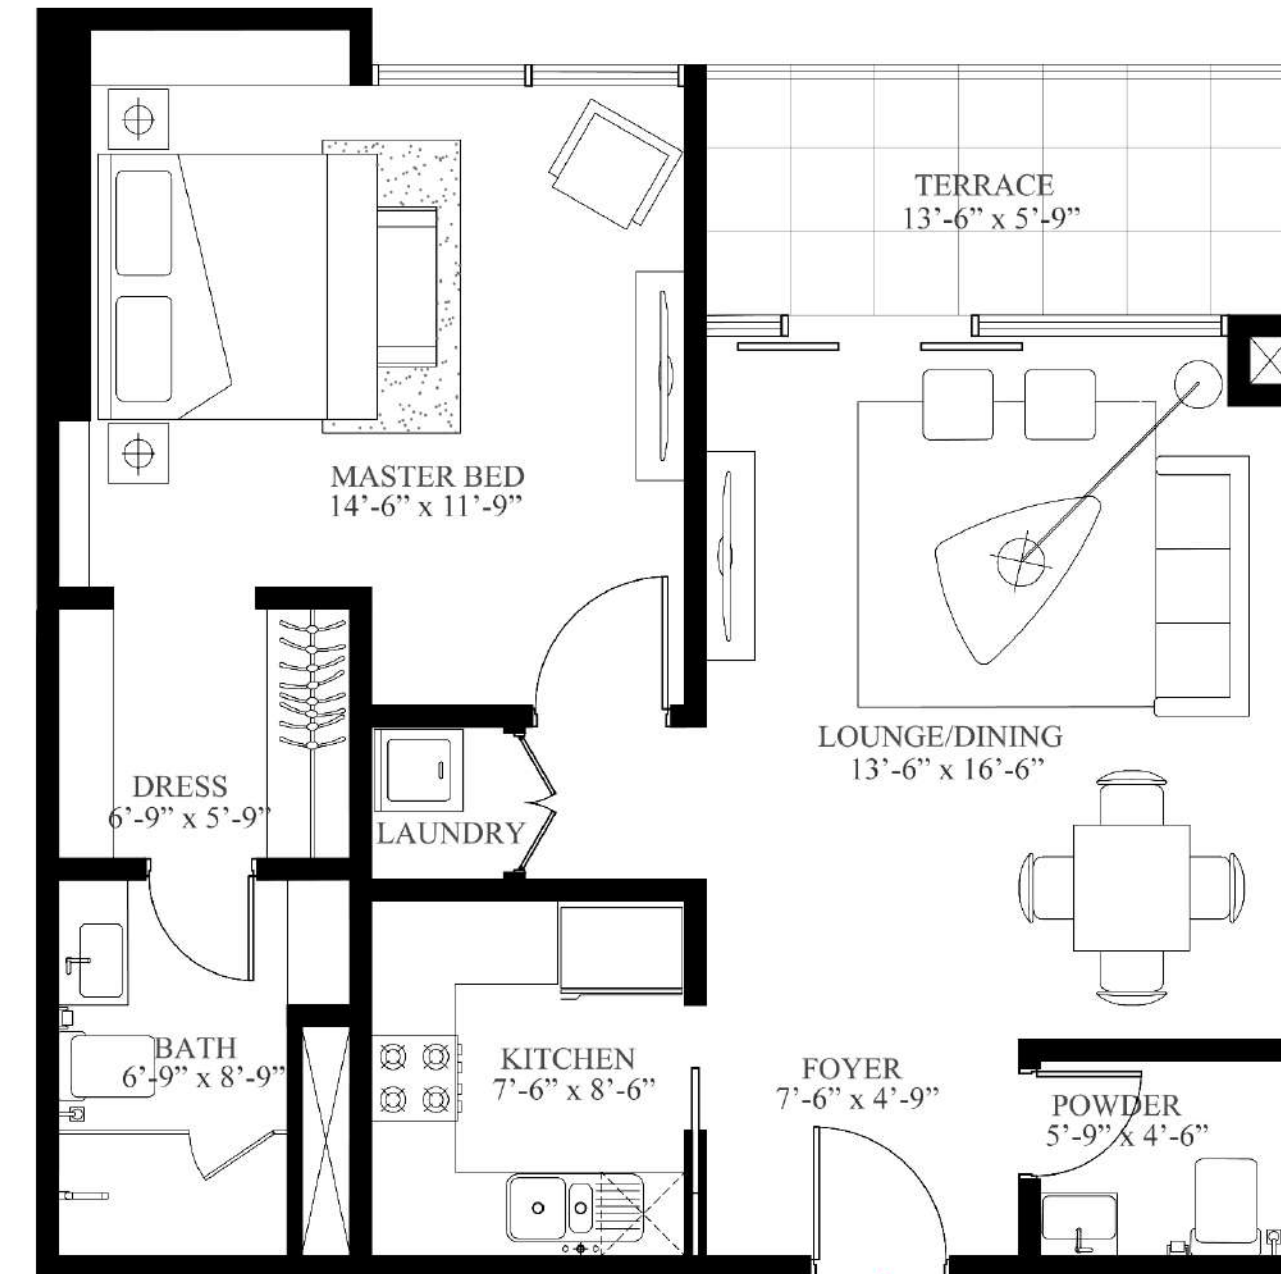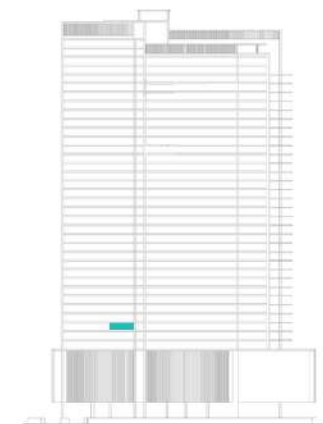

FLOOR PLAN 1. All dimensions are in imperial and metric, and measured from finish to finish excluding construction tolerances. 2. All materials, dimensions, and drawings are approximate only. 3. Information is subject to change without notice, at developer's absolute discretion. 4. Actual area may vary from the stated area. 5. Drawings not to scale. 6. All images used are for illustrative purposes only and do not represent the actual size, features, specifications, fittings, and furnishings. 7. The developer reserves the right to make revisions / alterations, at its absolute discretion, without any liability whatsoever.


1 BEDROOM - 1B.3

LEVEL 08	UNIT PAN-P7-0803	
UNIT AREA	981 SQ. FT	91.1 SQ. M
ALLOCATED COMMON AREA	196 SQ. FT	18.2 SQ. M
ALLOCATED PARKING AREA	128 SQ. FT	11.8 SQ. M
TOTAL ASSIGNED AREA	1305 SQ. FT	121.2 SQ. M

KEY PLAN



KEY SECTION

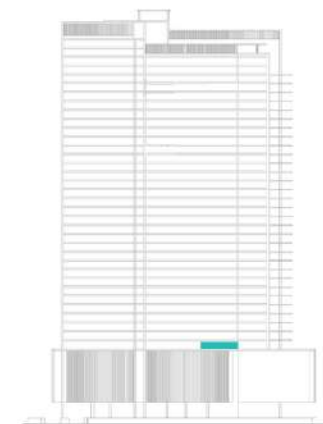

FLOOR PLAN 1. All dimensions are in imperial and metric, and measured from finish to finish excluding construction tolerances. 2. All materials, dimensions, and drawings are approximate only. 3. Information is subject to change without notice, at developer's absolute discretion. 4. Actual area may vary from the stated area. 5. Drawings not to scale. 6. All images used are for illustrative purposes only and do not represent the actual size, features, specifications, fittings, and furnishings. 7. The developer reserves the right to make revisions / alterations, at its absolute discretion, without any liability whatsoever.