

BEACHGATE

BY ADDRESS

FLOOR PLANS


EMAAR

BEACHGATE


BY ADDRESS



PALM JUMEIRAH

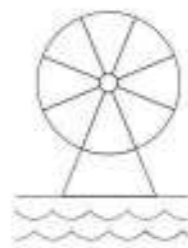


DUBAI EYE

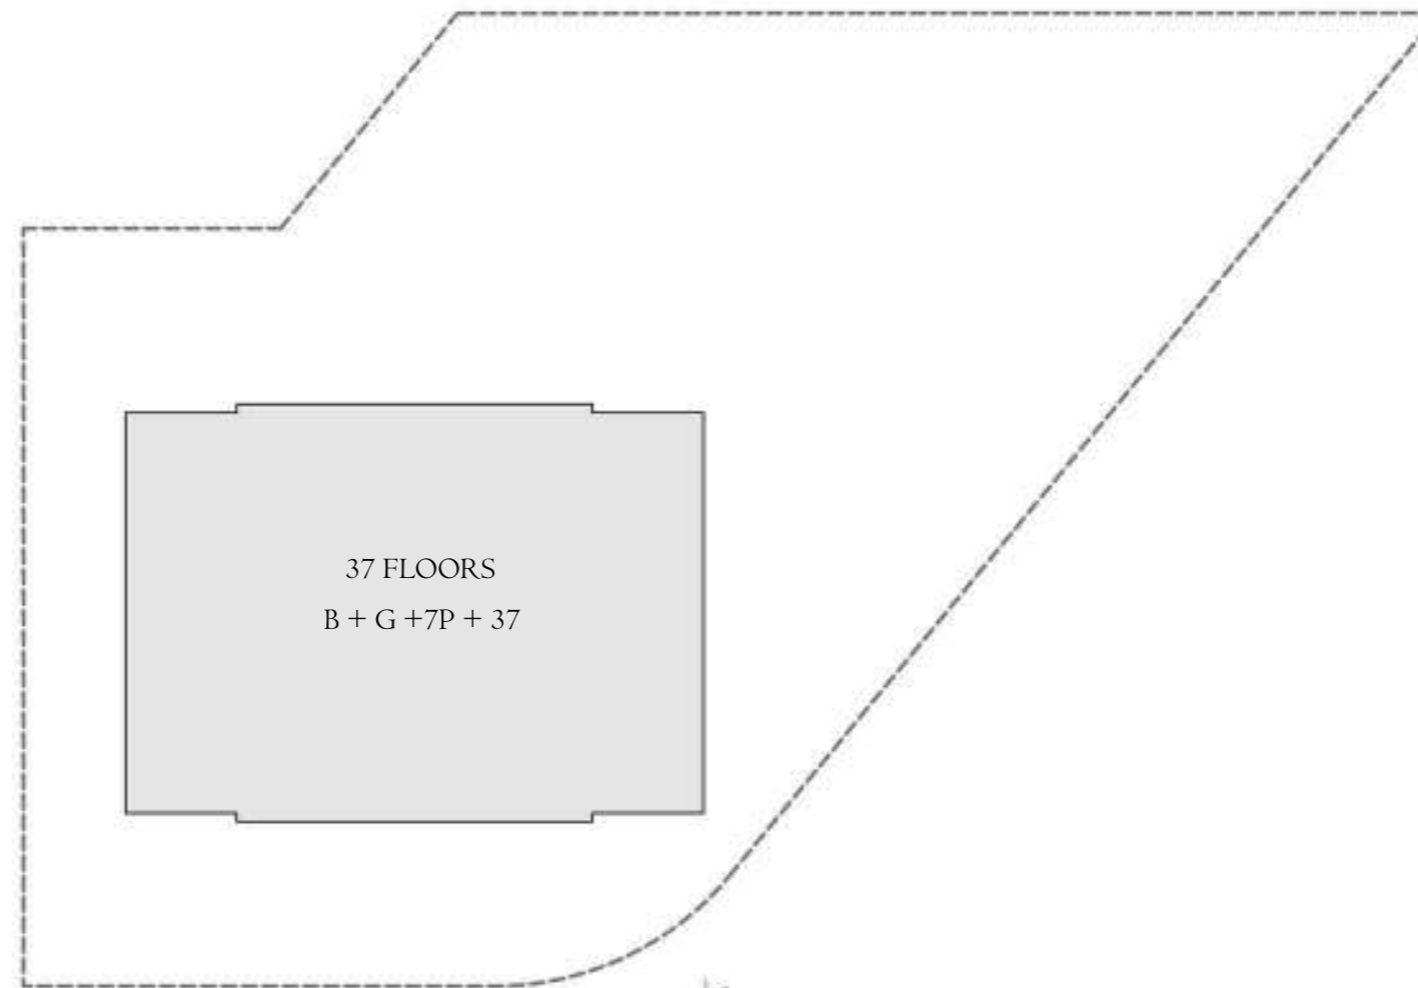

BURJ AL ARAB



DUBAI MARINA

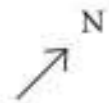

FLOOR PLAN I. All dimensions are in imperial and metric, and measured from finish to finish excluding construction tolerances. 2. All materials, dimensions, and drawings are approximately only. Information is subject to change without notice, at developer's absolute discretion. 4. Actual area may vary from the stated area. 5. Drawings not to scale. 6. All images used are for illustrative purposes only and do not represent the actual size, features, specifications, fittings, and furnishings. 7. The developer reserves the right to make revisions / alterations, at it's absolute discretion, without any liability whatsoever.

BEACHGATE


BY ADDRESS

3 BEDROOM-TYPE 1

LEVEL 1 UNIT 01

SUITE AREA	1,642.47 SQ. FT.	152.59 SQ. M.
BALCONY AREA	581.14 SQ. FT.	53.99 SQ. M.
TOTAL AREA	2,223.61 SQ. FT.	206.58 SQ. M.

KEY PLAN

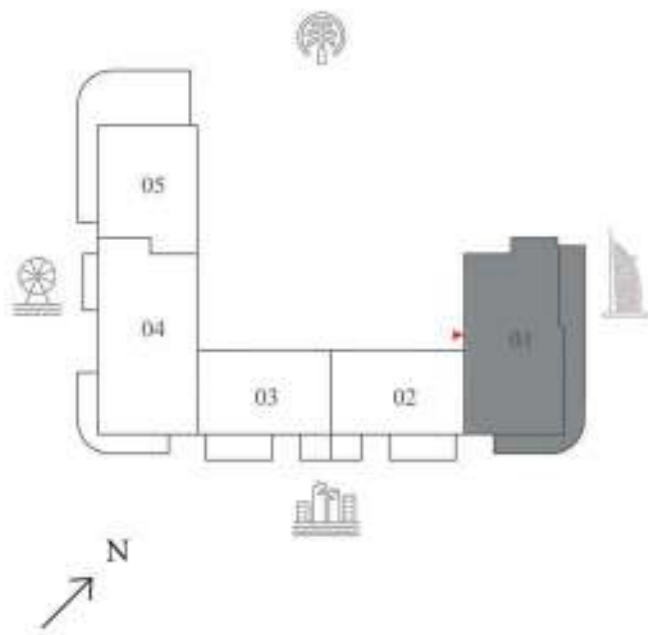

KEY SECTION



FLOOR PLAN I. All dimensions are in imperial and metric, and measured from finish to finish excluding construction tolerances. 2. All materials, dimensions, and drawings are approximately only. Information is subject to change without notice, at developer's absolute discretion. 4. Actual area may vary from the stated area. 5. Drawings not to scale. 6. All images used are for illustrative purposes only and do not represent the actual size, features, specifications, fittings, and furnishings. 7. The developer reserves the right to make revisions / alterations, at its absolute discretion, without any liability whatsoever.

BEACHGATE


BY ADDRESS

2 BEDROOM-TYPE 1


LEVEL 1 UNIT 02

SUITE AREA	1,054.65 SQ. FT.	97.98 SQ. M.
BALCONY AREA	178.79 SQ. FT.	16.61 SQ. M.
TOTAL AREA	1,233.44 SQ. FT.	114.59 SQ. M.

KEY PLAN

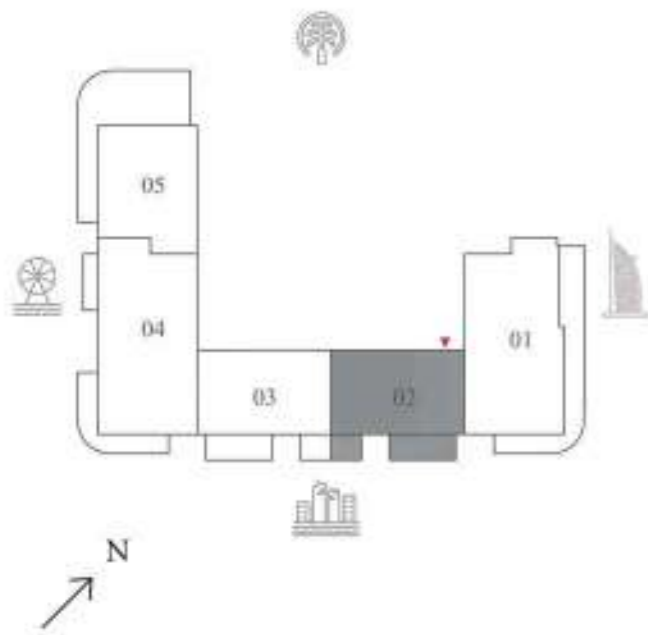

KEY SECTION

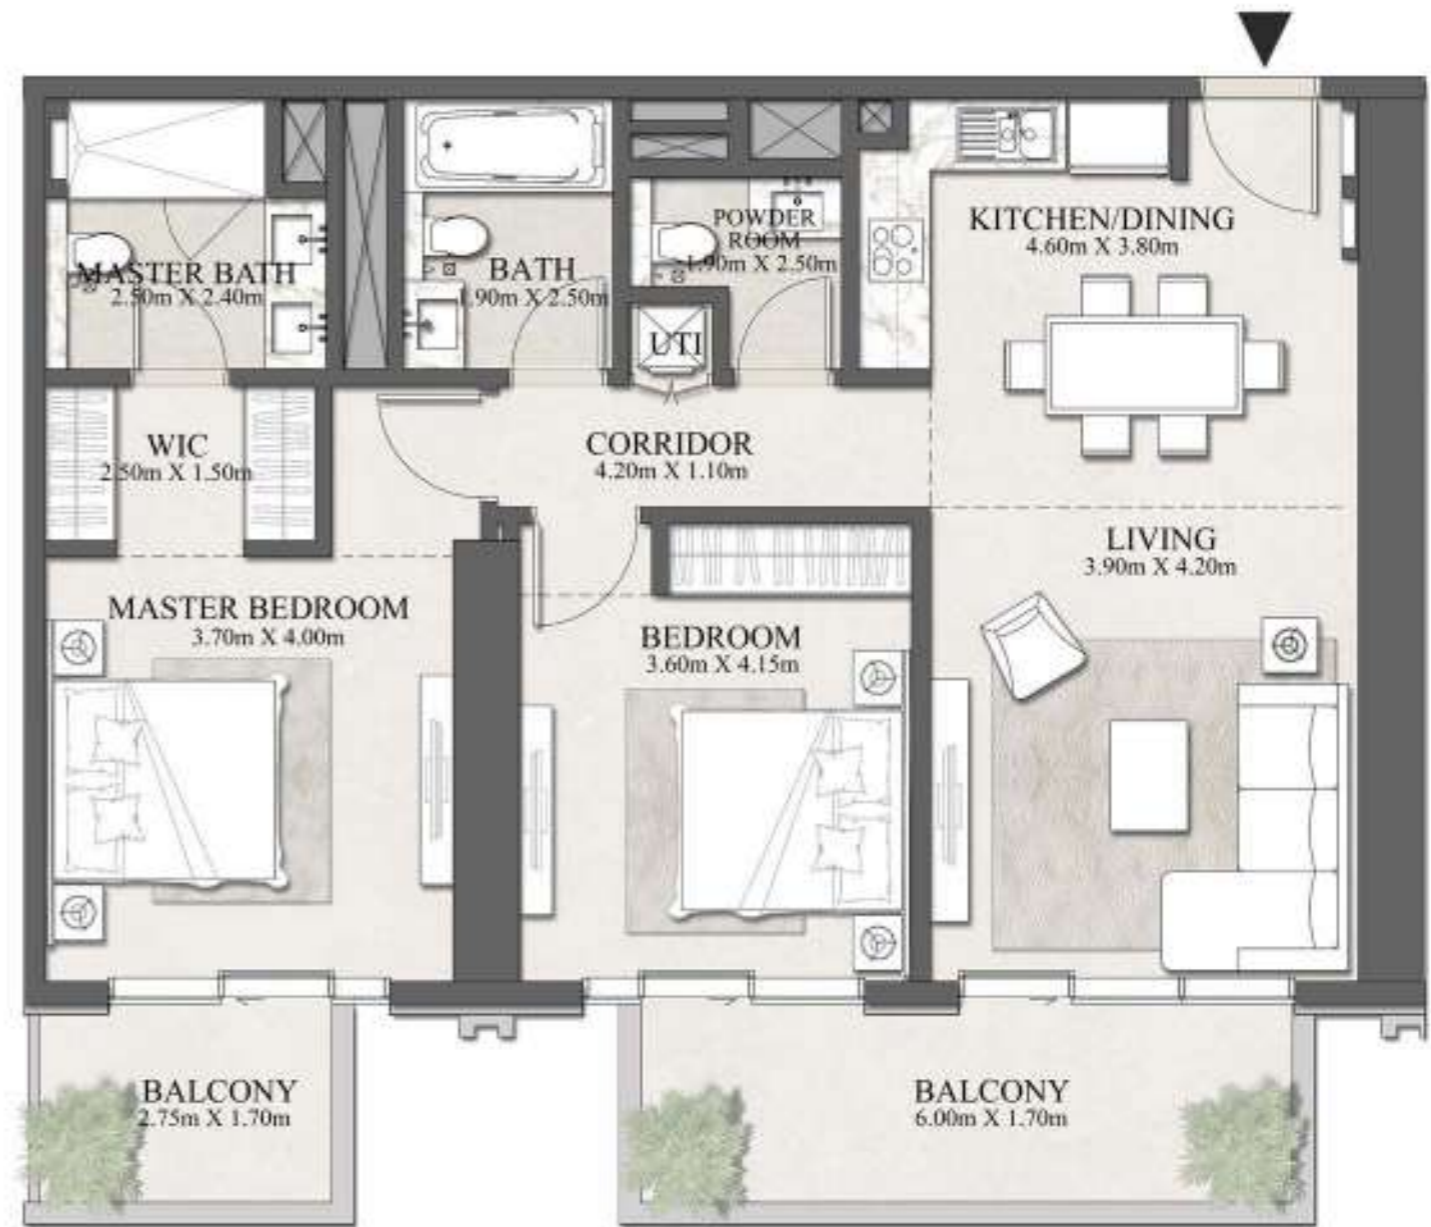

FLOOR PLAN I. All dimensions are in imperial and metric, and measured from finish to finish excluding construction tolerances. 2. All materials, dimensions, and drawings are approximately only. Information is subject to change without notice, at developer's absolute discretion. 4. Actual area may vary from the stated area. 5. Drawings not to scale. 6. All images used are for illustrative purposes only and do not represent the actual size, features, specifications, fittings, and furnishings. 7. The developer reserves the right to make revisions / alterations, at it's absolute discretion, without any liability whatsoever.

BEACHGATE


BY ADDRESS

2 BEDROOM-TYPE IM

LEVEL 1 UNIT 03

SUITE AREA	1,070.69 SQ. FT.	99.47 SQ. M.
BALCONY AREA	178.79 SQ. FT.	16.61 SQ. M.
TOTAL AREA	1,249.47 SQ. FT.	116.08 SQ. M.

KEY PLAN

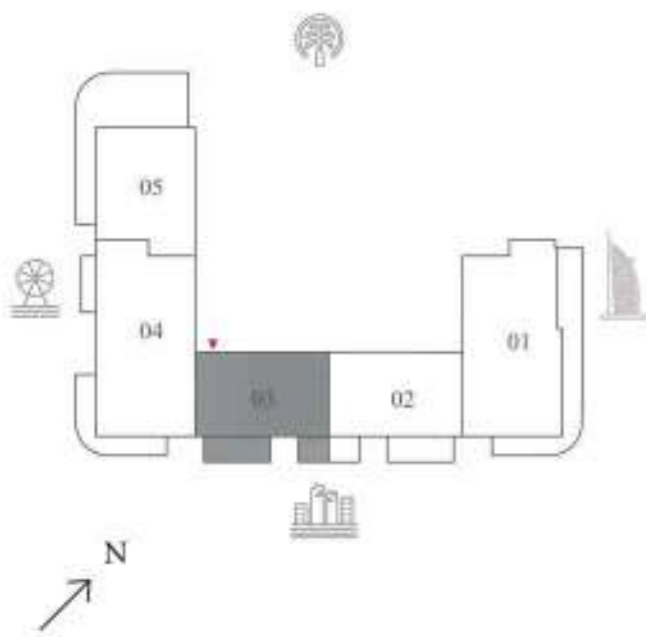

KEY SECTION



FLOOR PLAN I. All dimensions are in imperial and metric, and measured from finish to finish excluding construction tolerances. 2. All materials, dimensions, and drawings are approximately only. Information is subject to change without notice, at developer's absolute discretion. 4. Actual area may vary from the stated area. 5. Drawings not to scale. 6. All images used are for illustrative purposes only and do not represent the actual size, features, specifications, fittings, and furnishings. 7. The developer reserves the right to make revisions / alterations, at its absolute discretion, without any liability whatsoever.